

MATCHLINE THIS SHEET



3003 Larimer Street
Denver, Colorado 80205
phone 303.861.5704
www.ozarch.com



103 SQUILL ROAD SUITE 140
BROCKENRIDGE, COLORADO 80424
PHONE (970) 453-6304

ONE RIVER RUN
75 HUNKI DORI CT.
KEYSTONE, CO 80435

PROJ. NO. 23526-20001
DRAWN: KGS
CHECKED: CDD
APPROVED: CDD
DATE: 2020/06/25



© OZ ARCHITECTURE

ONE RIVER RUN

ISSUED FOR:
PERMIT/ISSUE
FOR CONSTRUCTION

SHEET TITLE:
EROSION CONTROL &
CONSTRUCTION STAGING
PLAN

SCALE: 1" = 30'
SHEET NUMBER
C-103

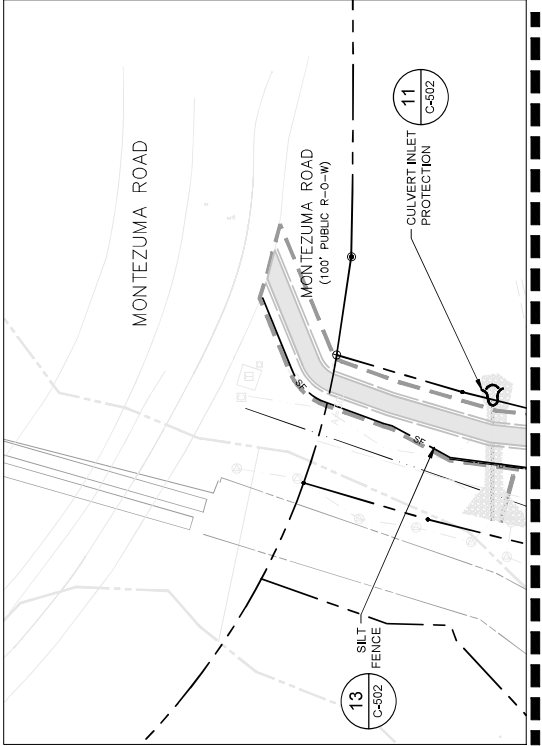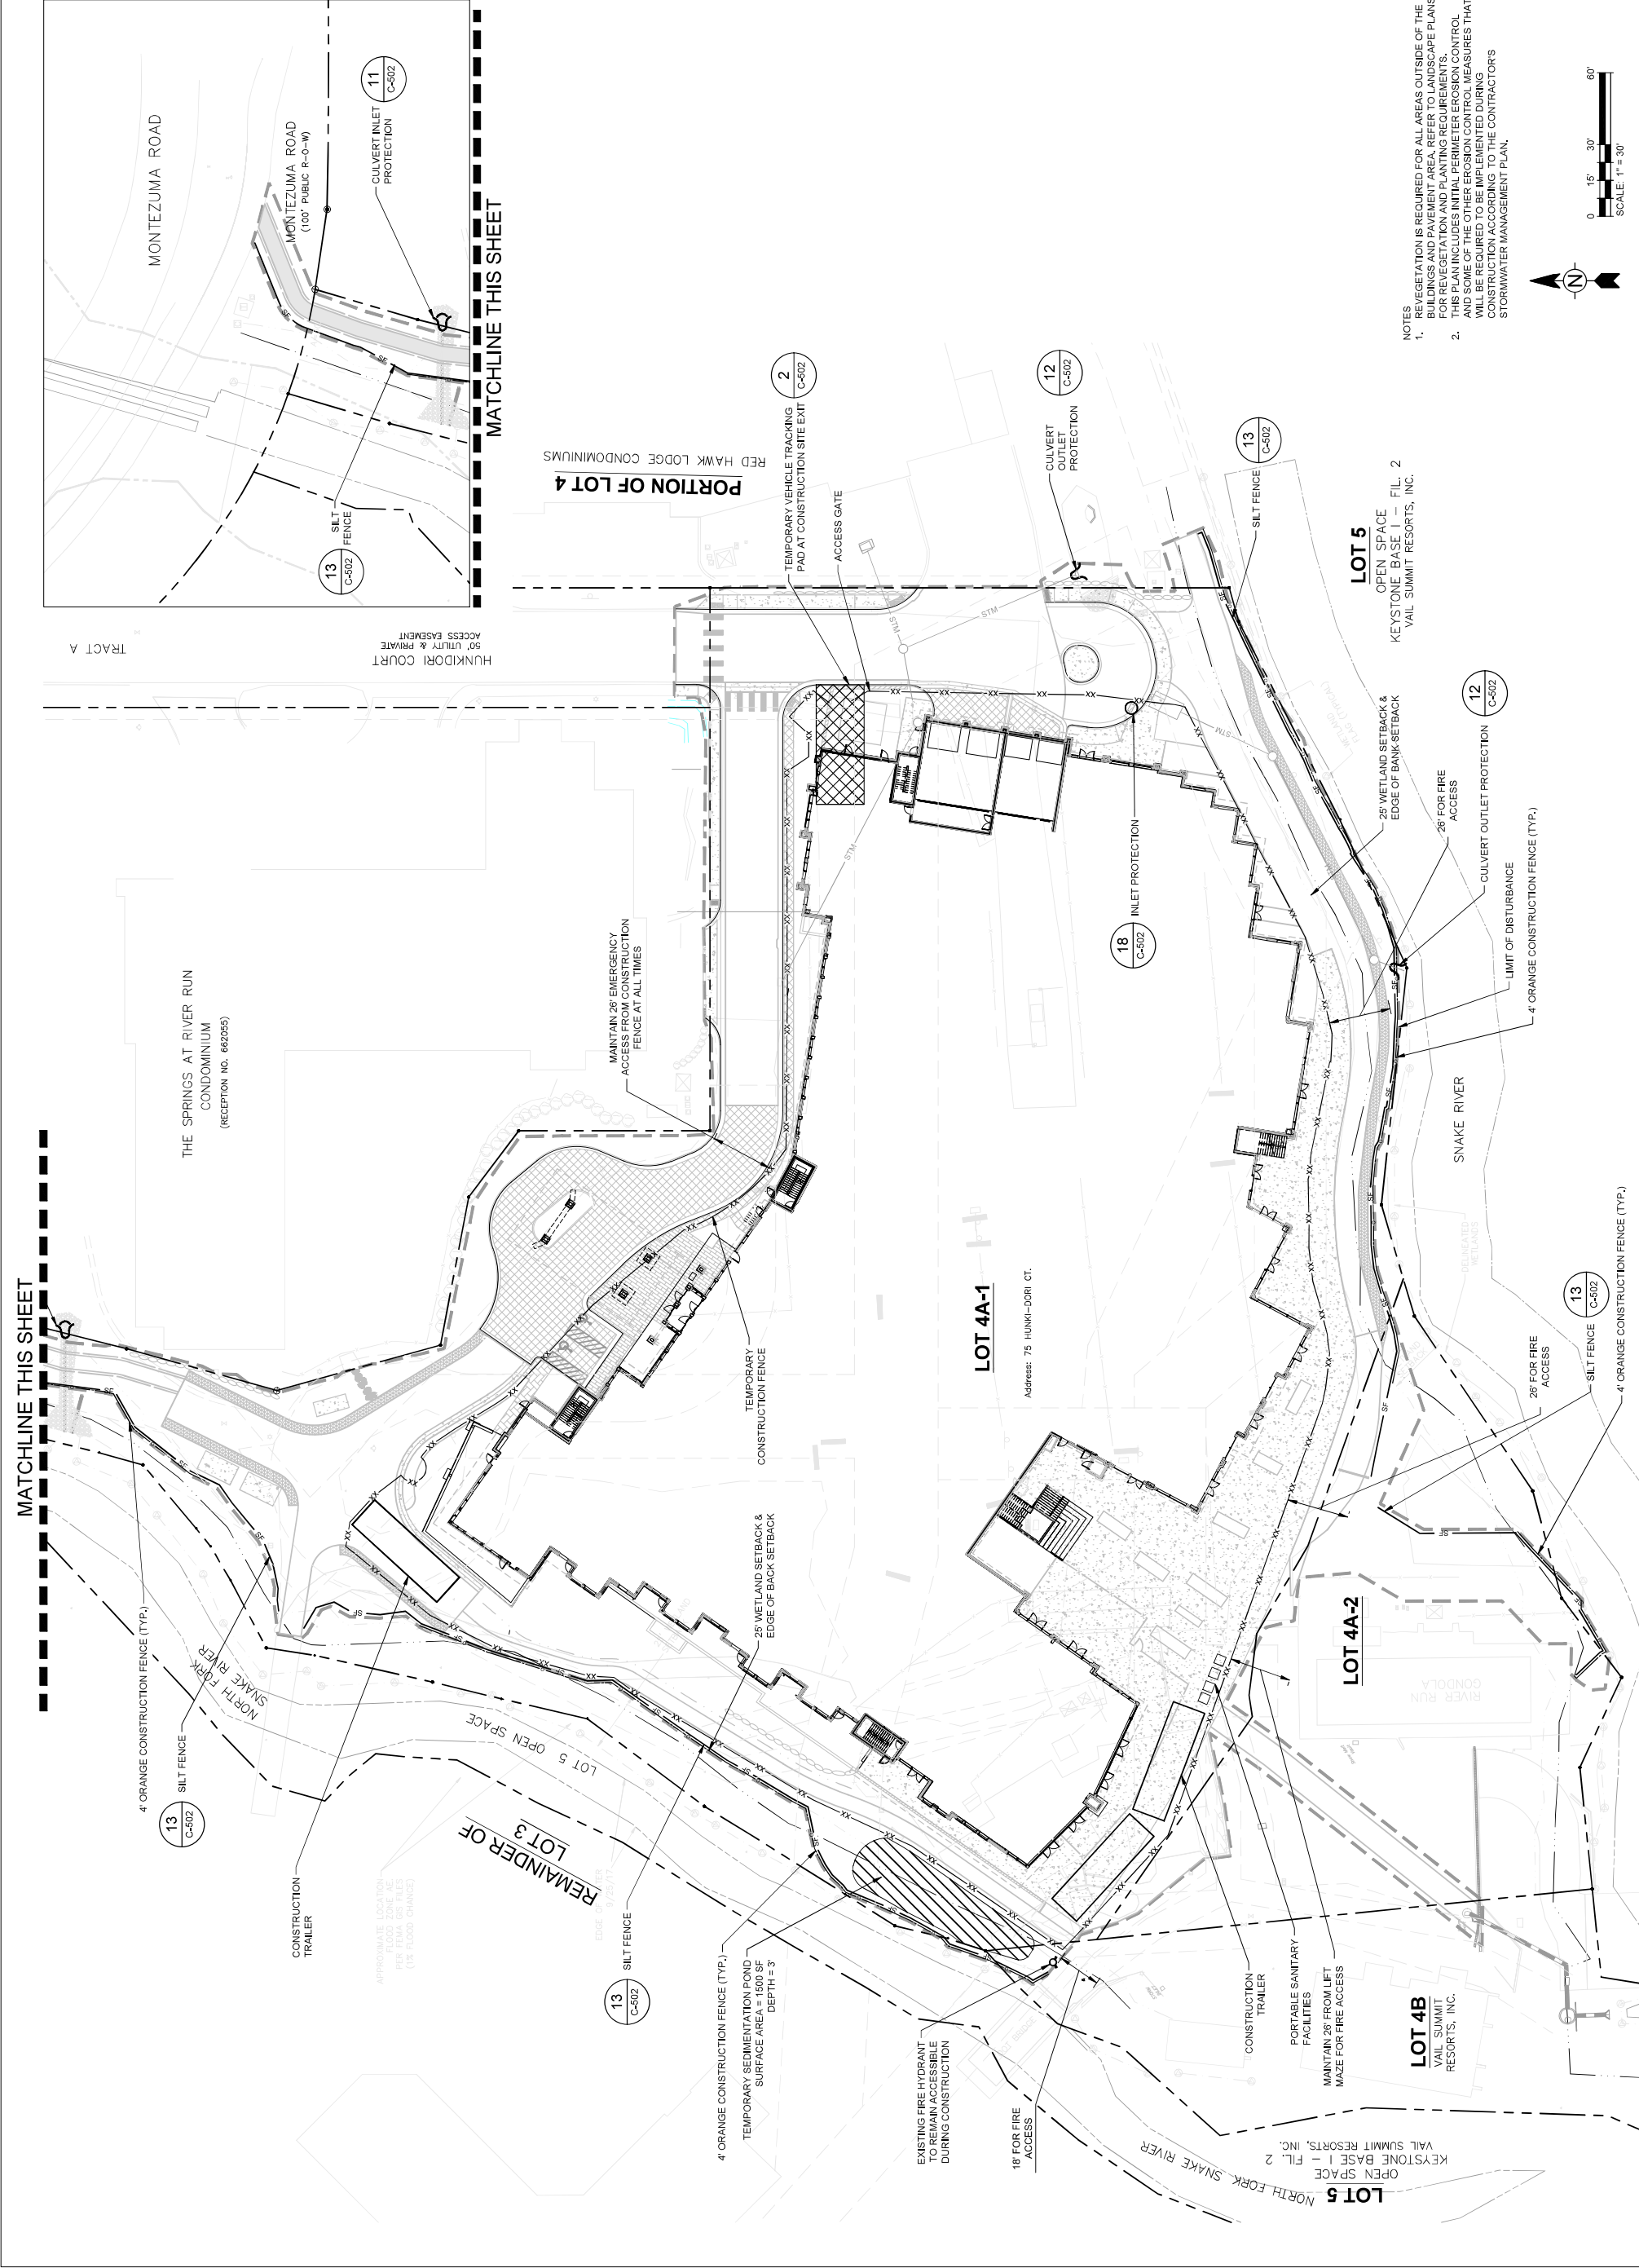

- NOTES
1. REVEGETATION IS REQUIRED FOR ALL AREAS OUTSIDE OF THE BUILDINGS AND PAVEMENT AREA, REFER TO LANDSCAPE PLANS FOR REVEGETATION AND PLANTING REQUIREMENTS.
 2. THIS PLAN INCLUDES INITIAL PERIMETER EROSION CONTROL AND SOME OF THE OTHER EROSION CONTROL MEASURES THAT WILL BE REQUIRED TO BE IMPLEMENTED DURING CONSTRUCTION ACCORDING TO THE CONTRACTOR'S STORMWATER MANAGEMENT PLAN.

