

ONE RIVER RUN
75 HUNKI DORI CT.
KEYSTONE, CO 80435

PROJ. NO. 23526-20001
DRAWN: KGS
CHECKED: CDD
APPROVED: CDD
DATE: 2020/06/25

© OZ ARCHITECTURE


ONE RIVER RUN

ISSUED FOR:
ISSUE FOR PERMIT/ ISSUE
FOR CONSTRUCTION


SHEET TITLE:
DEMOLITION PLAN

SCALE: 1" = 30'
SHEET NUMBER


C-102

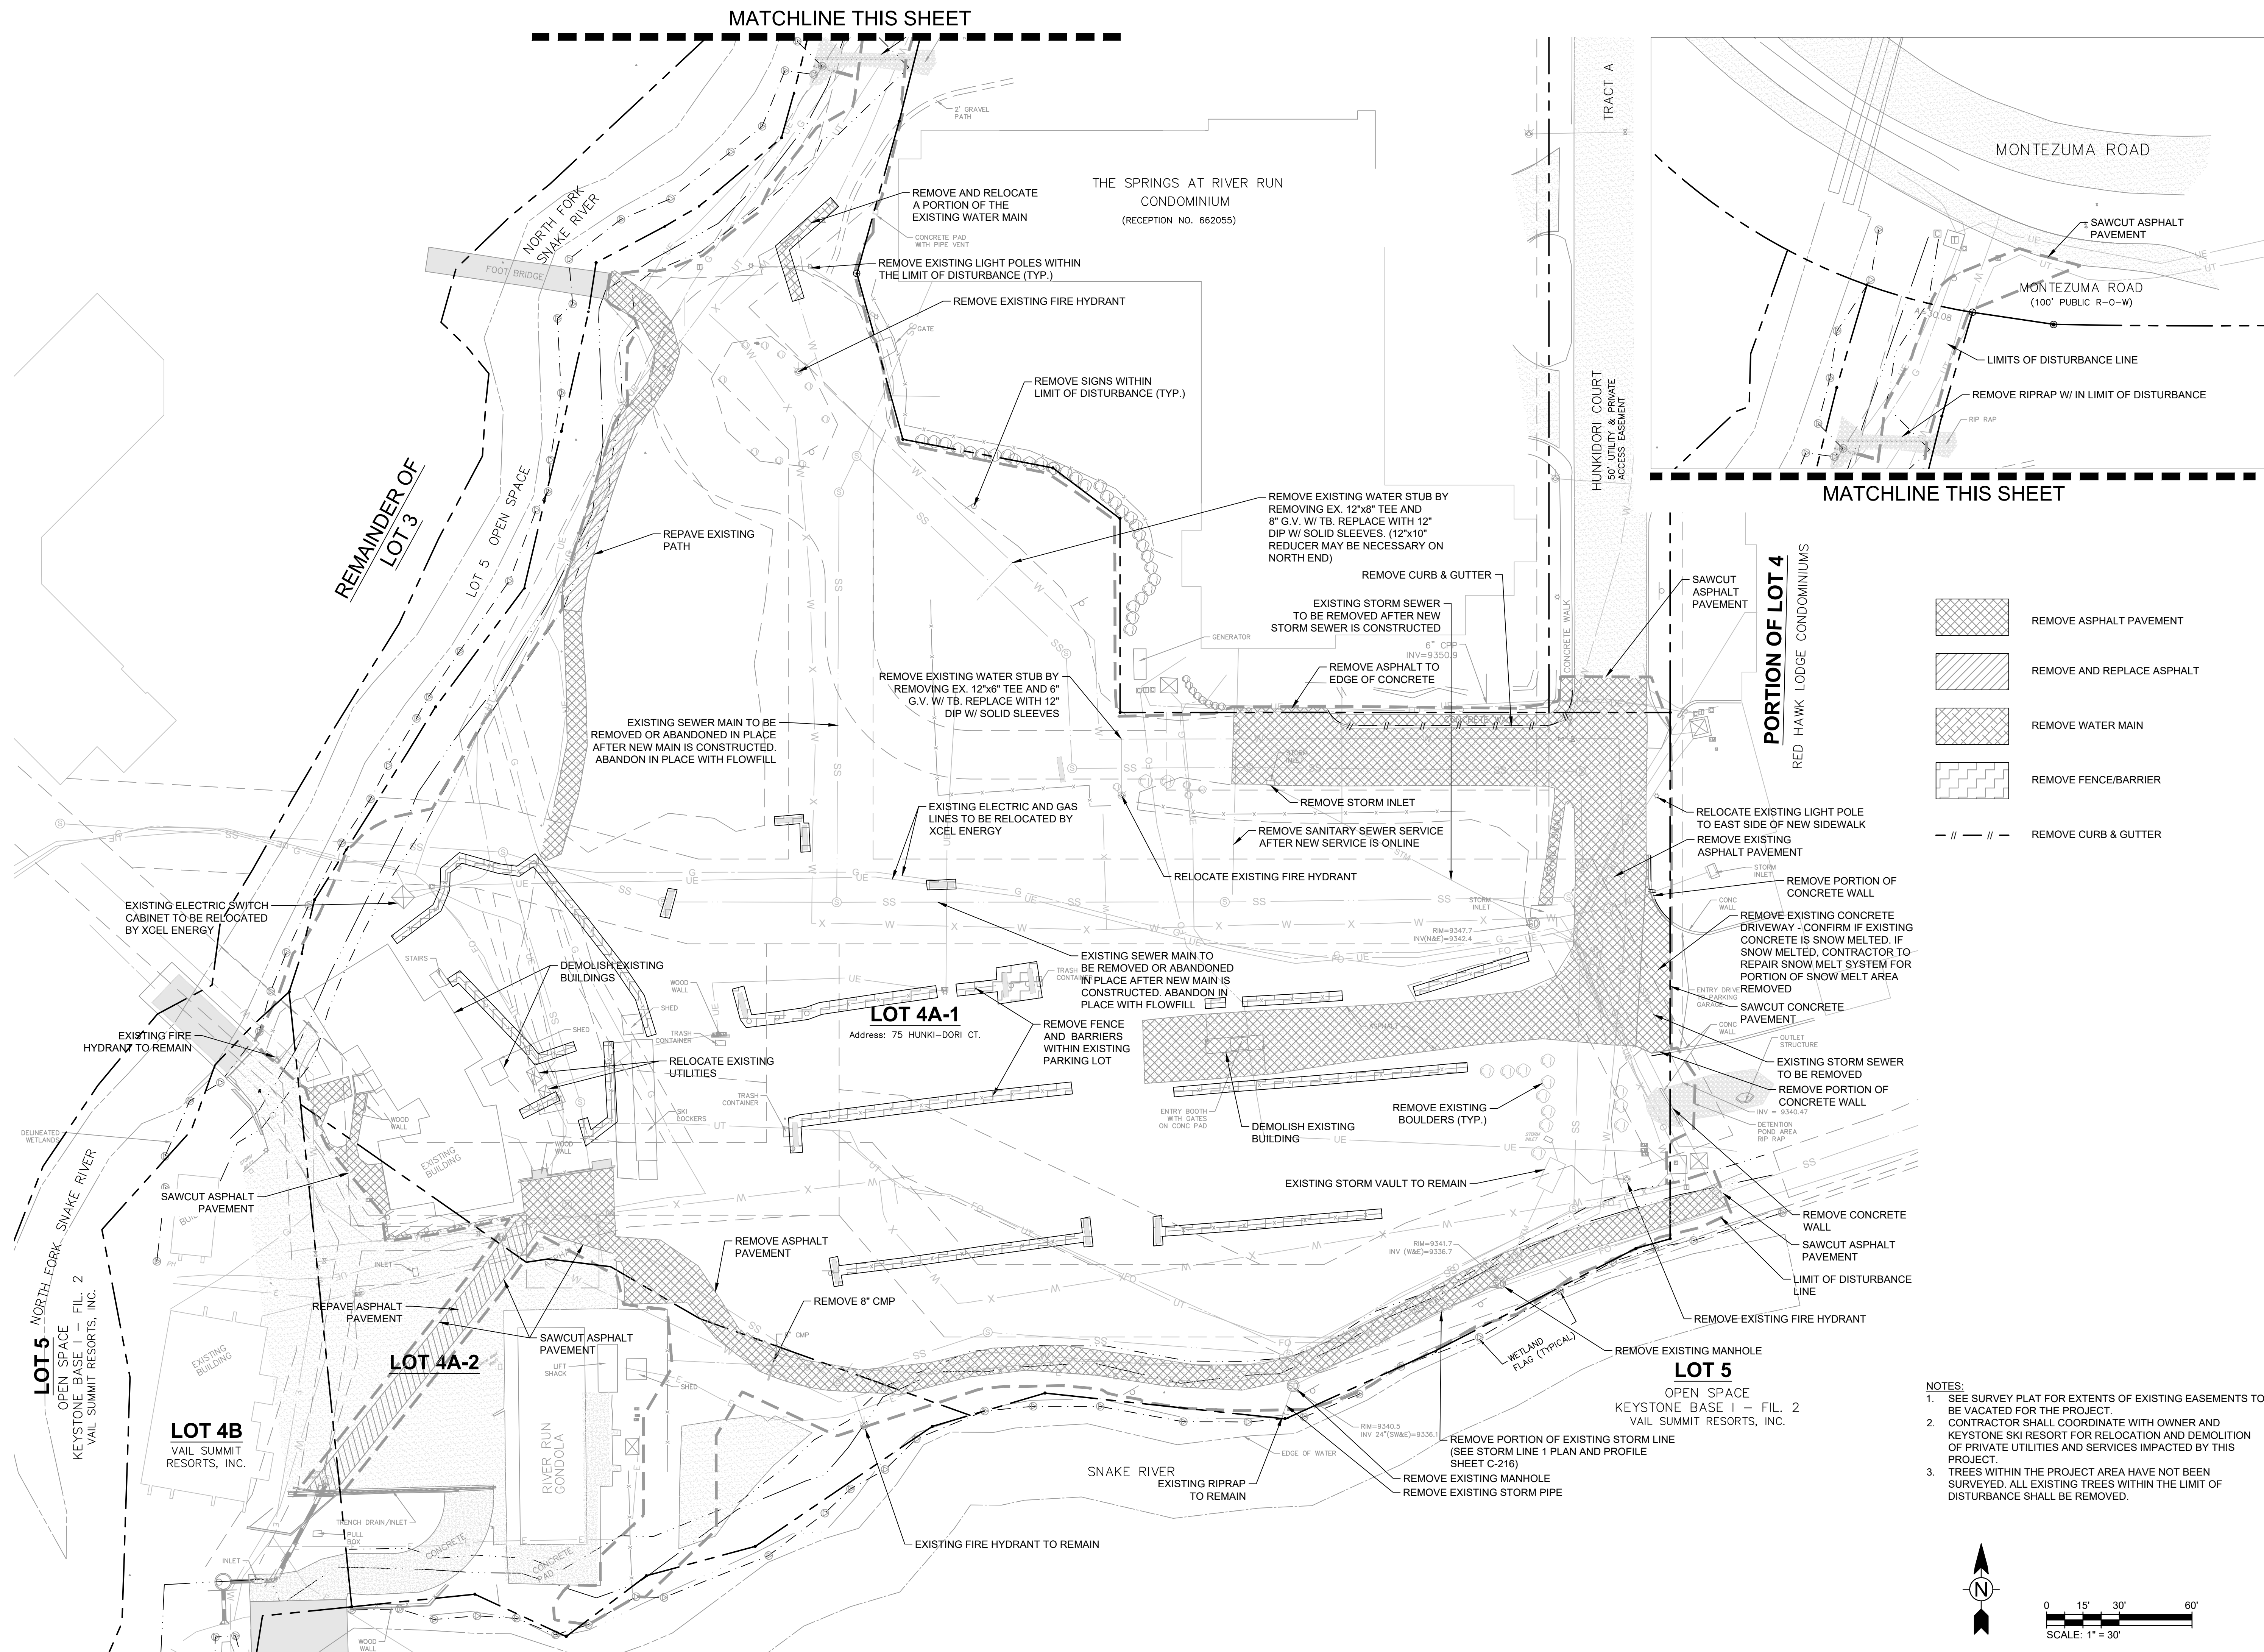


6/19/2020 2:06:19 PM - O:\PROJECTS\BRECKENRIDGE\23526\200-23526-20001\CAD\SHEETFILES\C201 STORM SEWER PLAN AND PROFILE.DWG - PEOPLES, CHARLEY

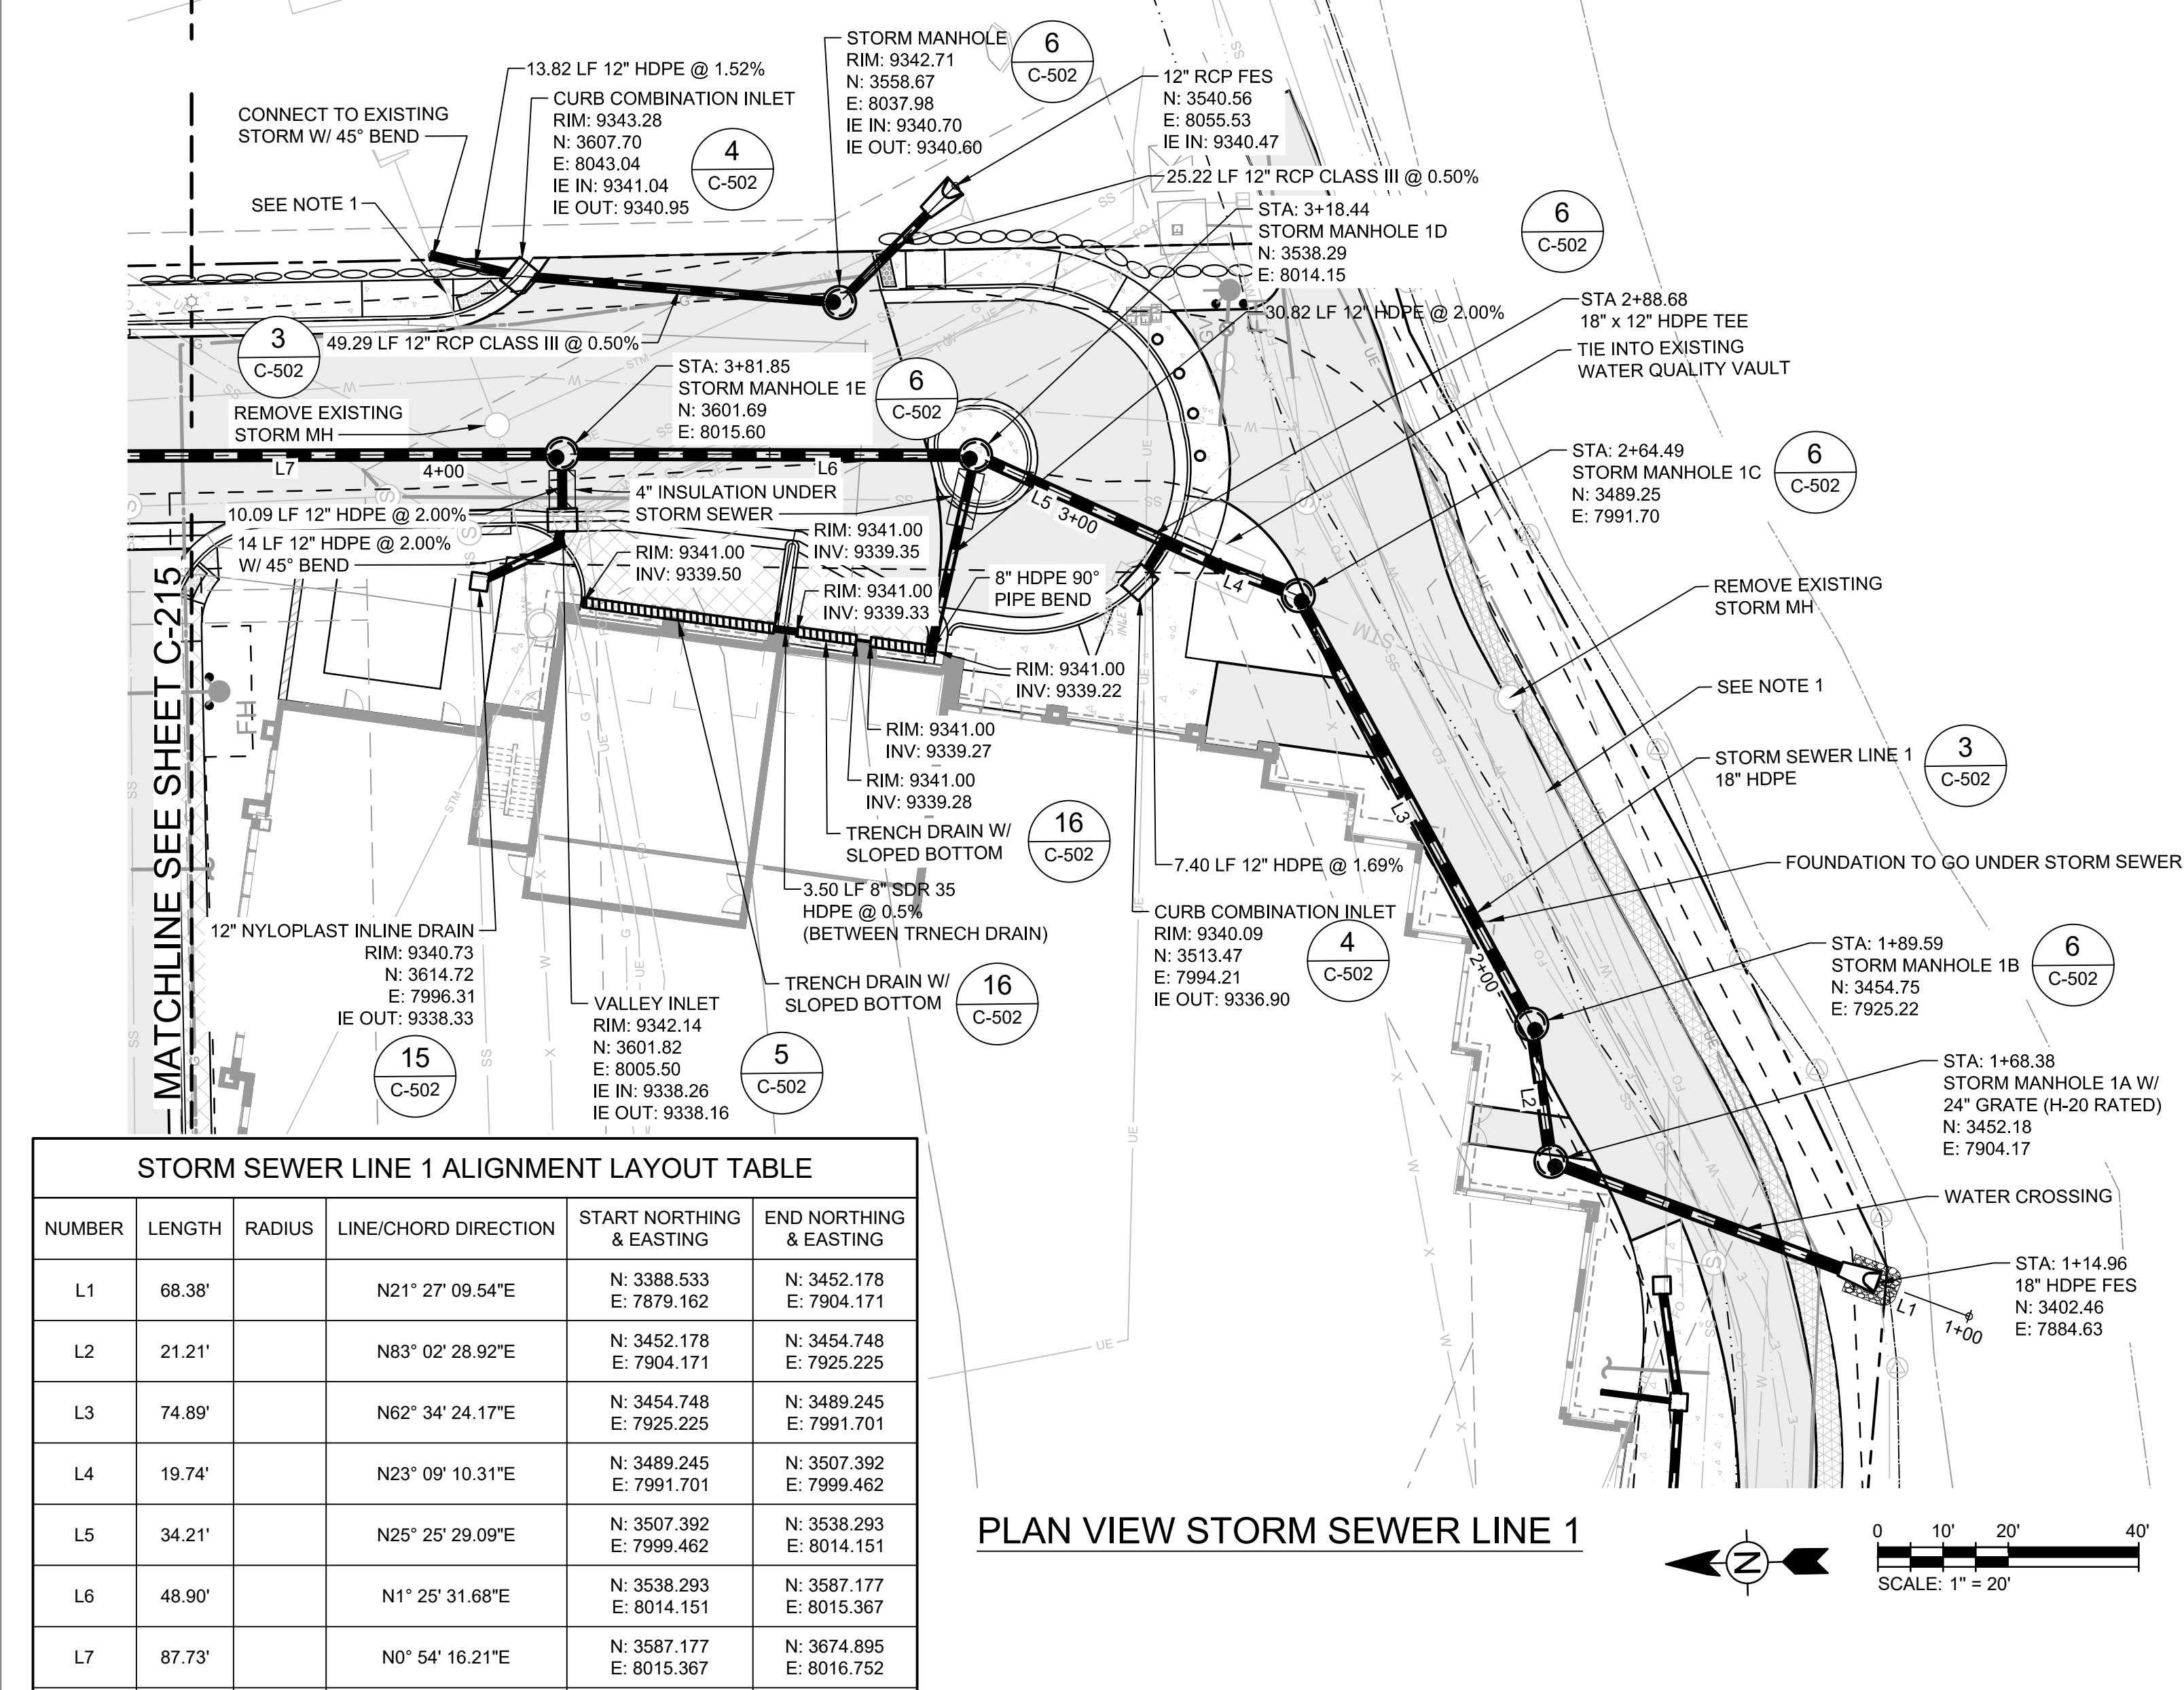


PLAN VIEW STORM SEWER LINE 1

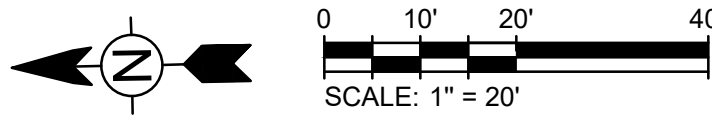


STORM SEWER LINE 1 ALIGNMENT LAYOUT TABLE					
NUMBER	LENGTH	RADIUS	LINE/CHORD DIRECTION	START NORTHING & EASTING	END NORTHING & EASTING
L1	68.38'		N21° 27' 09.54"E	N: 3388.533 E: 7879.162	N: 3452.178 E: 7904.171
L2	21.21'		N83° 02' 28.92"E	N: 3452.178 E: 7904.171	N: 3454.748 E: 7925.225
L3	74.89'		N62° 34' 24.17"E	N: 3454.748 E: 7925.225	N: 3489.245 E: 7991.701
L4	19.74'		N23° 09' 10.31"E	N: 3489.245 E: 7991.701	N: 3507.392 E: 7999.462
L5	34.21'		N25° 25' 29.09"E	N: 3507.392 E: 7999.462	N: 3538.293 E: 8014.151
L6	48.90'		N1° 25' 31.68"E	N: 3538.293 E: 8014.151	N: 3587.177 E: 8015.367
L7	87.73'		N0° 54' 16.21"E	N: 3587.177 E: 8015.367	N: 3674.895 E: 8016.752

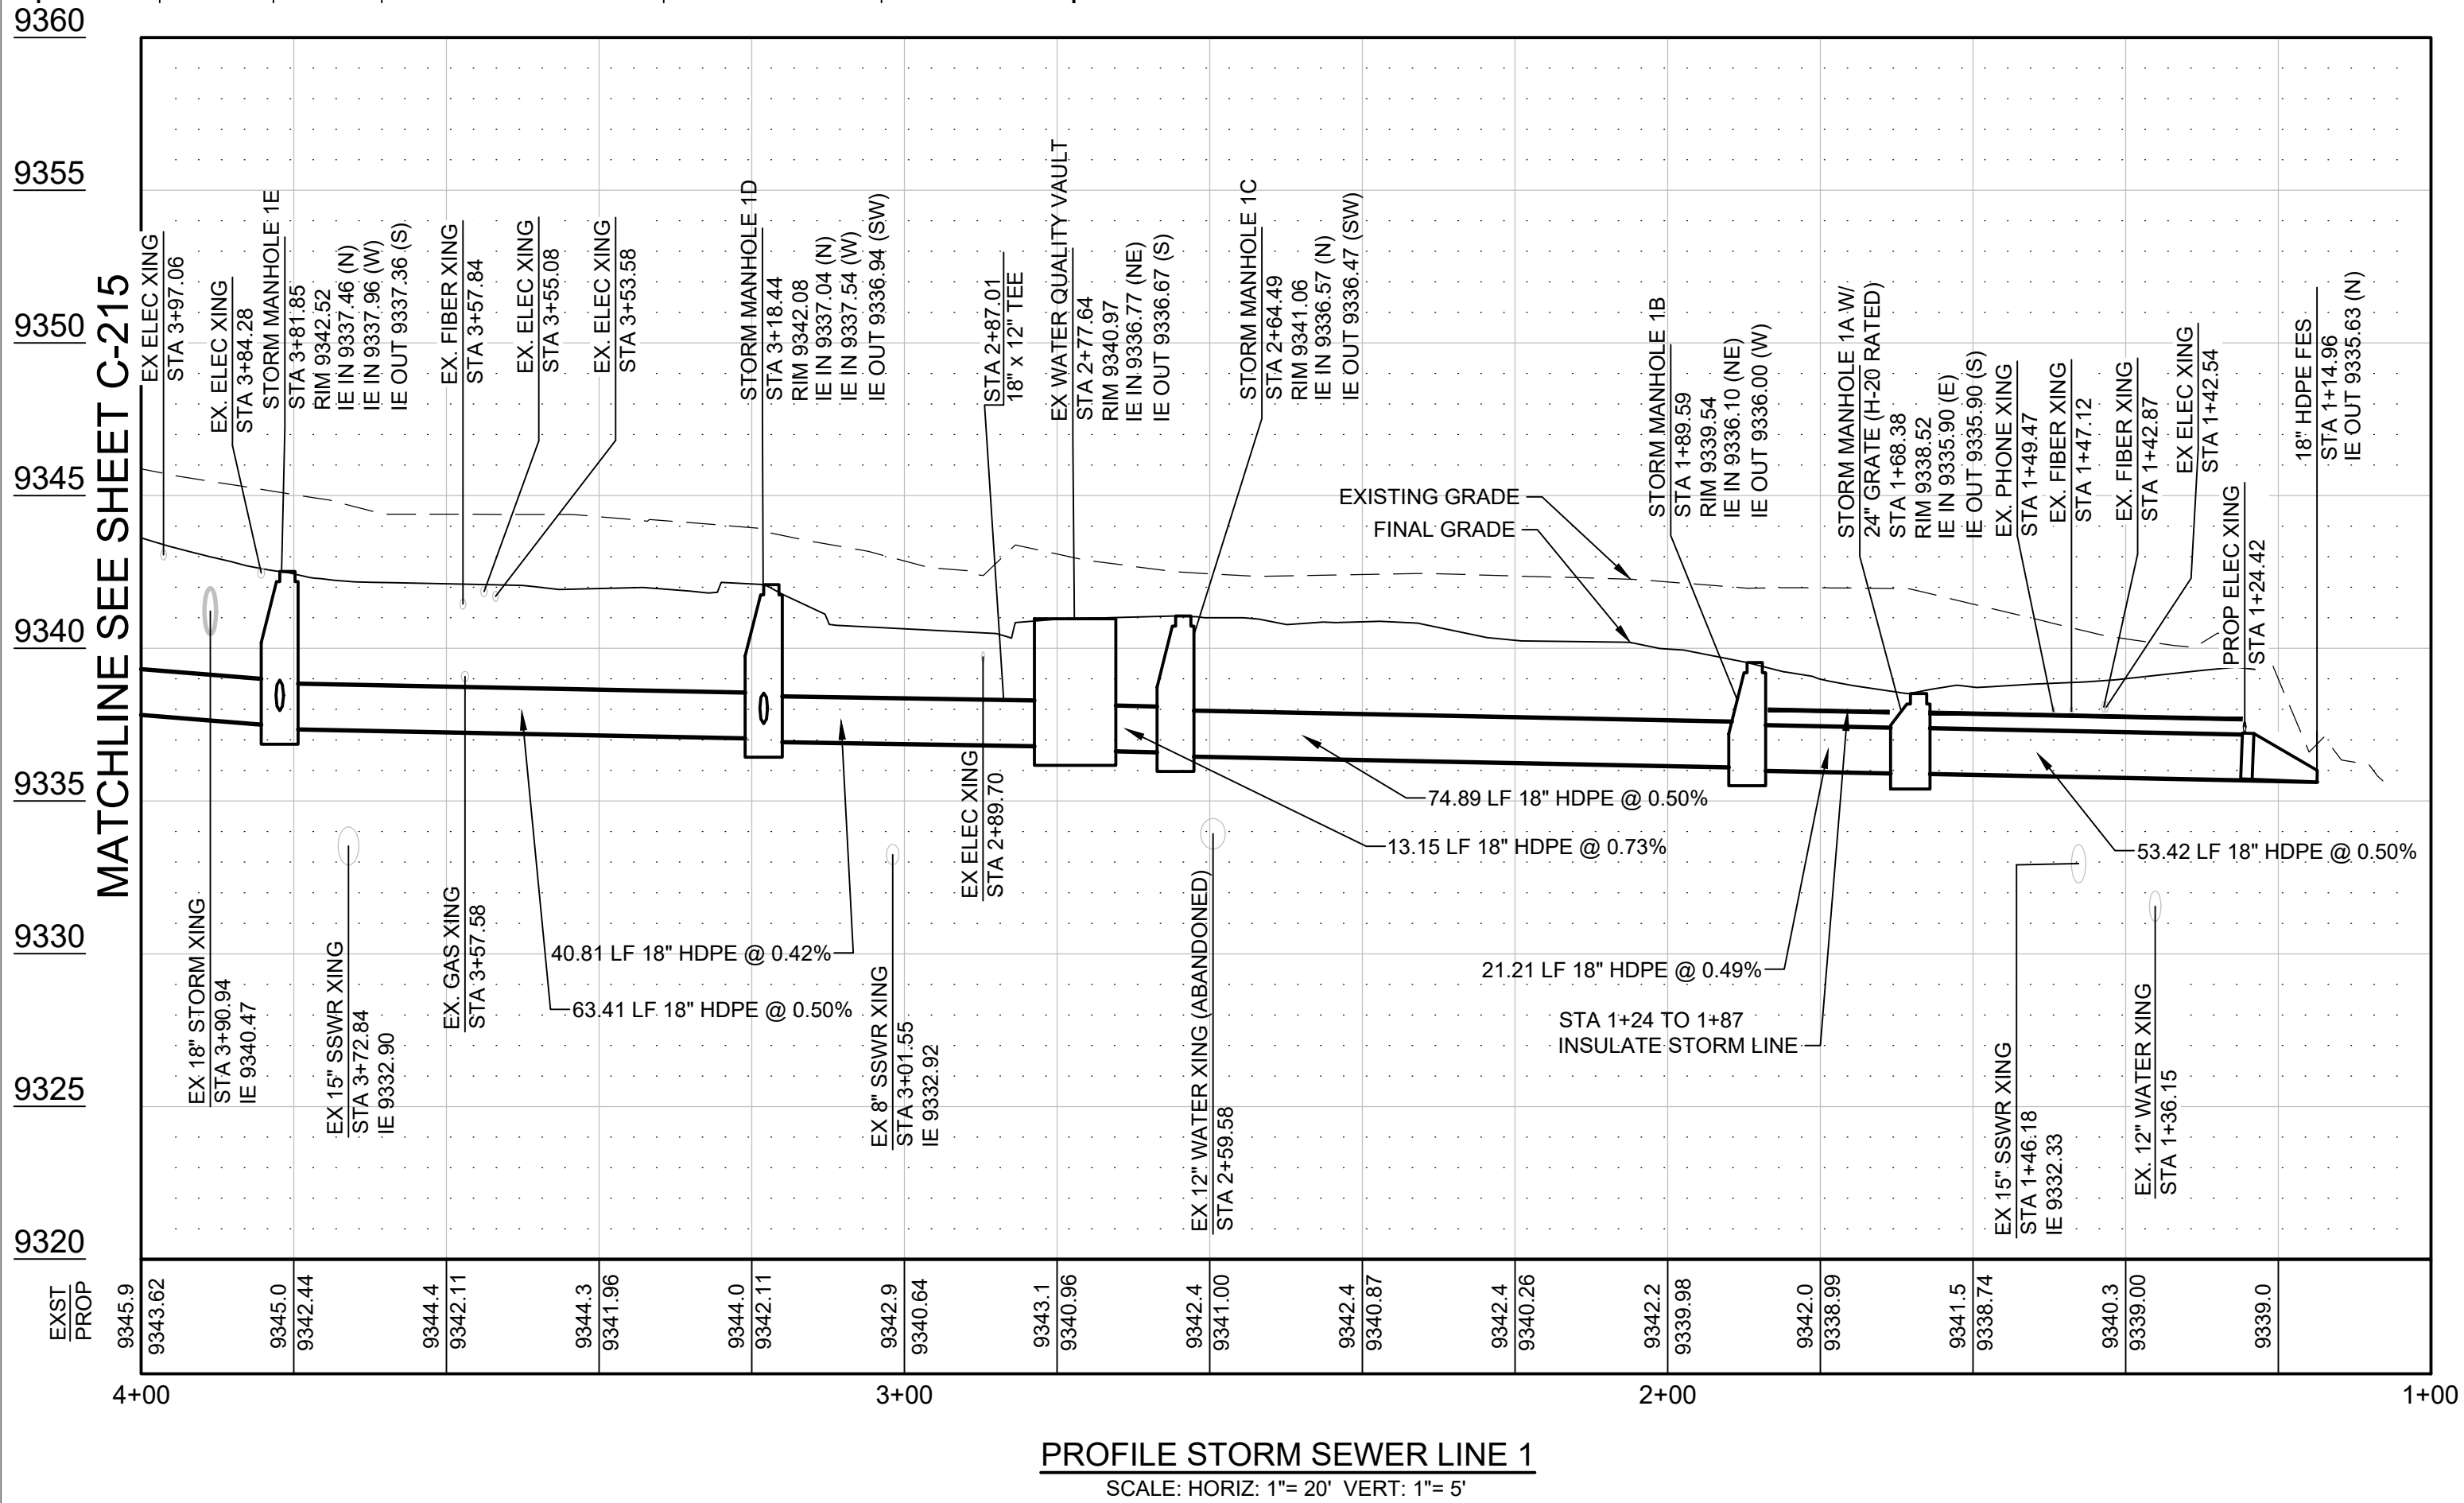


PROFILE STORM SEWER LINE 1
SCALE: HORIZ: 1"= 20' VERT: 1"= 5'

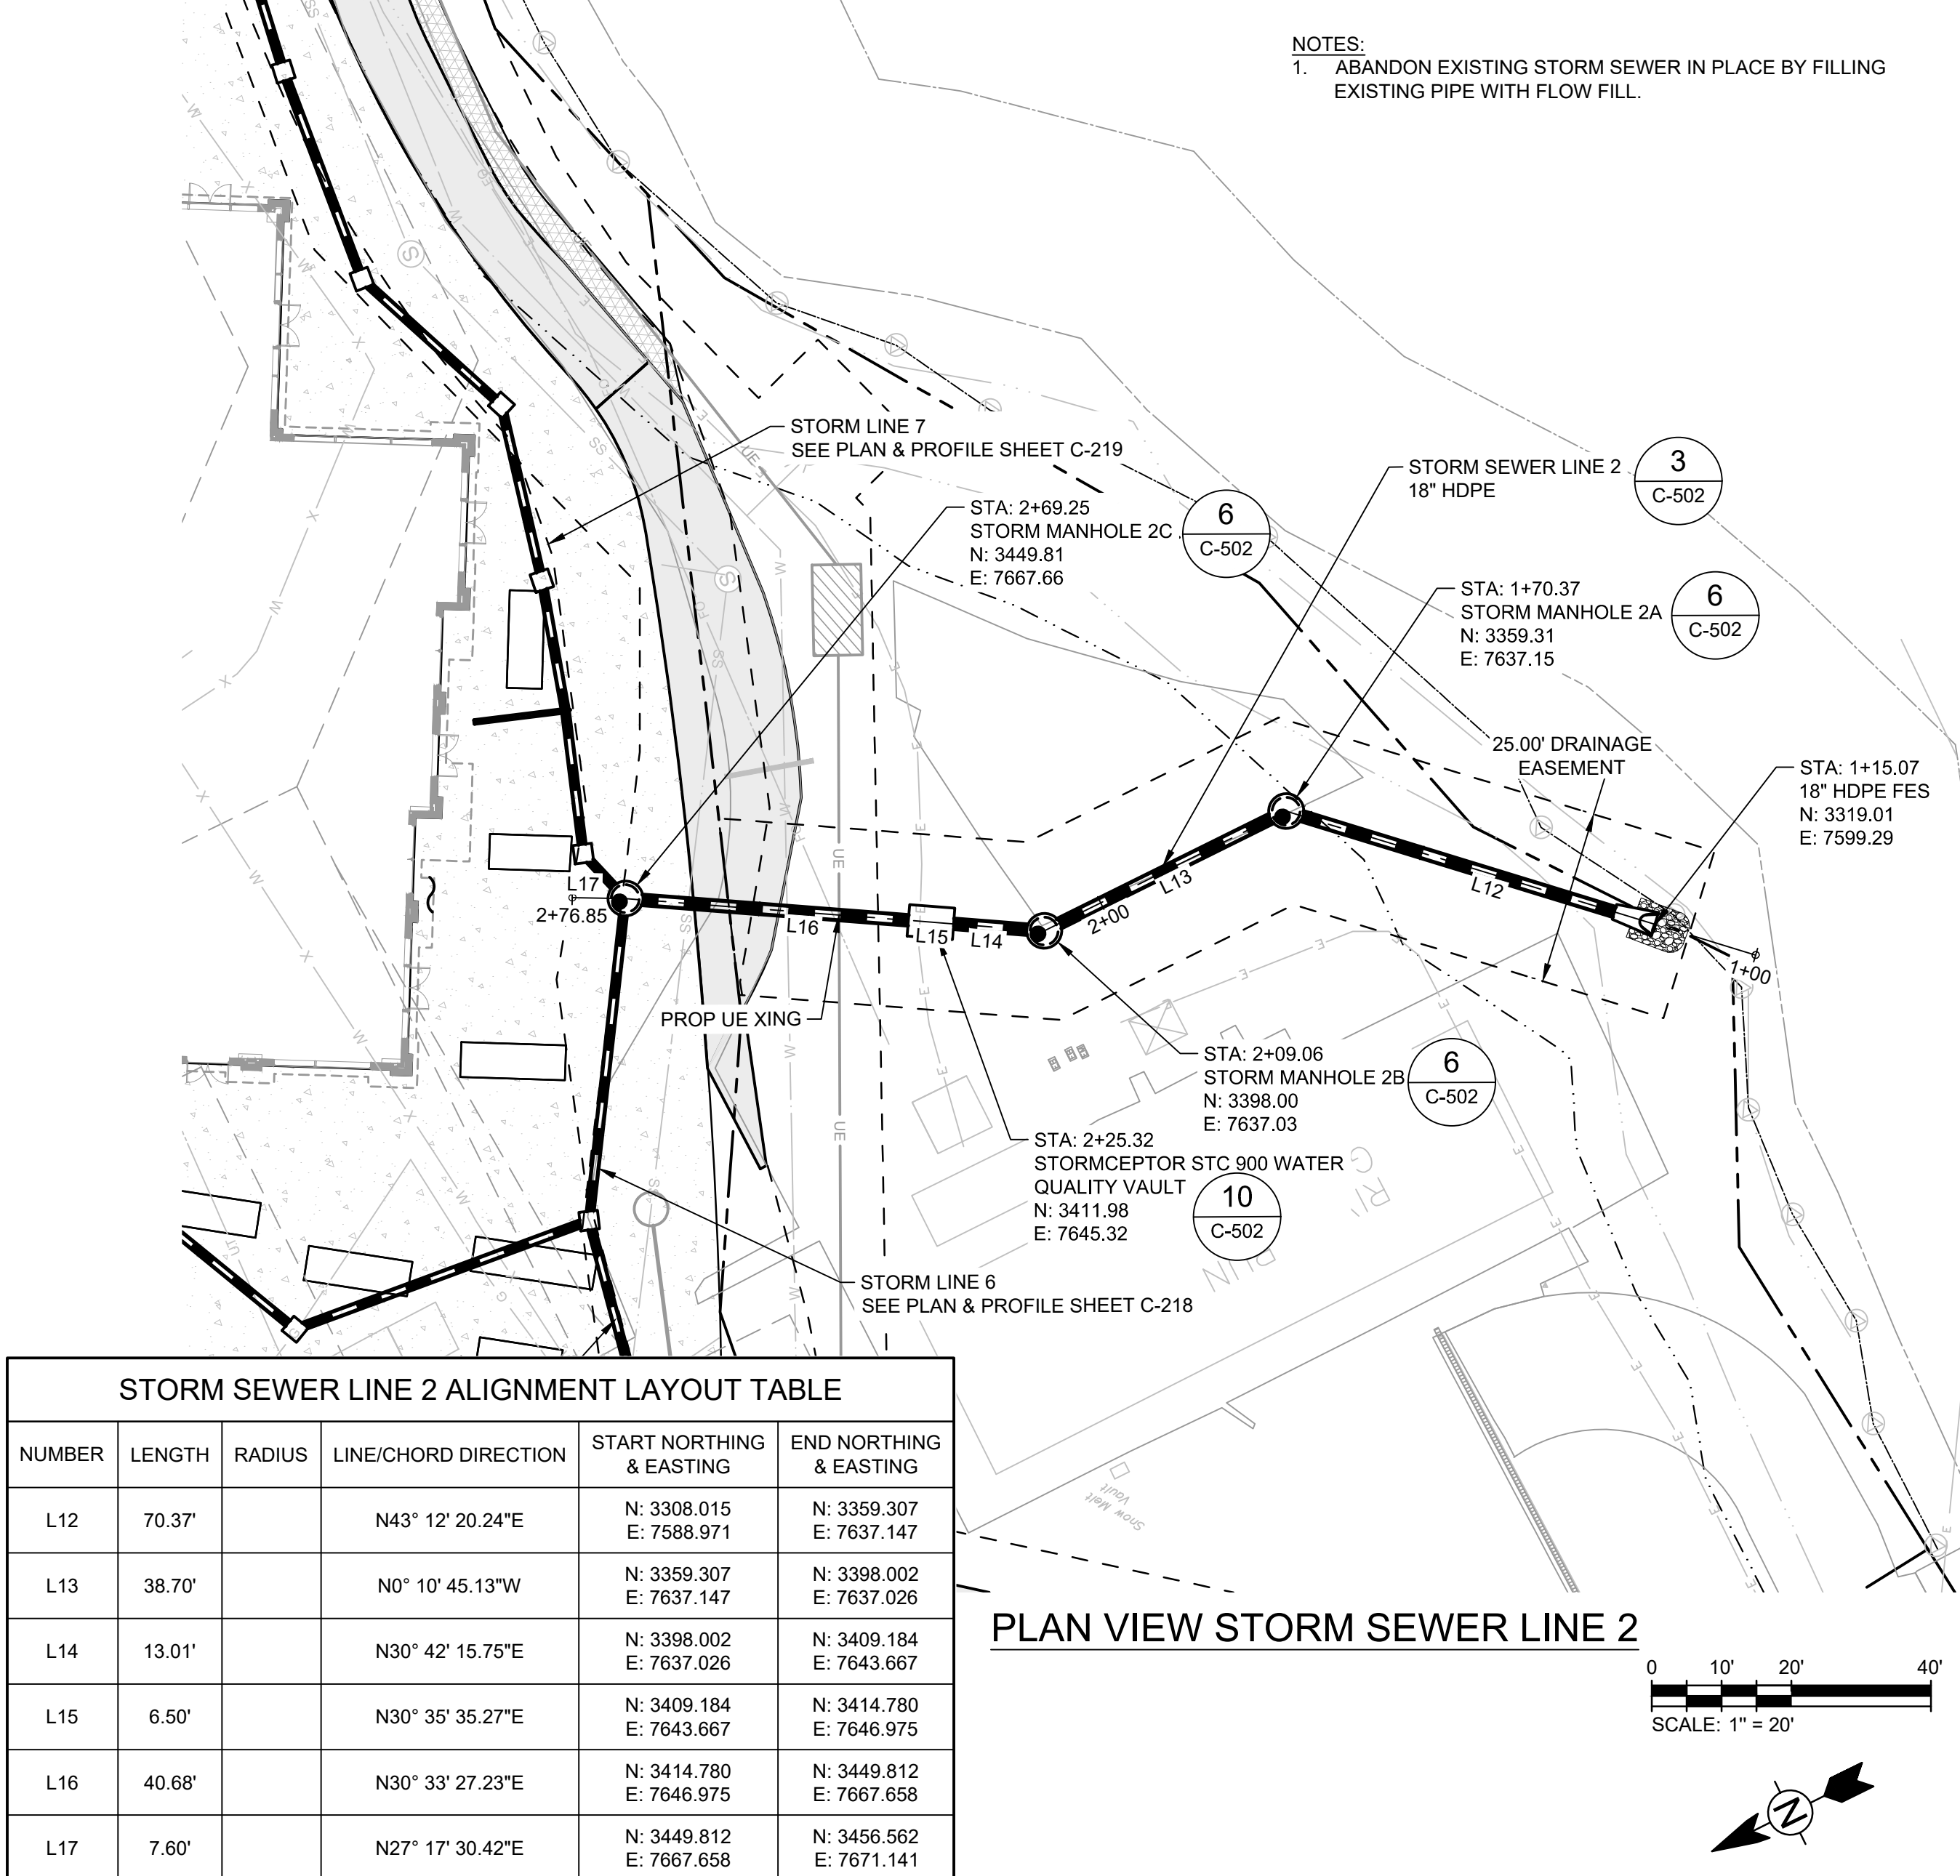

PLAN VIEW STORM SEWER LINE 2

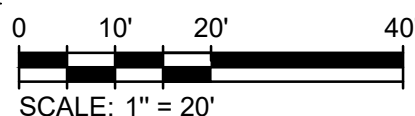

STORM SEWER LINE 2 ALIGNMENT LAYOUT TABLE					
NUMBER	LENGTH	RADIUS	LINE/CHORD DIRECTION	START NORTHING & EASTING	END NORTHING & EASTING
L12	70.37'		N43° 12' 20.24"E	N: 3308.015 E: 7588.971	N: 3359.307 E: 7637.147
L13	38.70'		N0° 10' 45.13"W	N: 3359.307 E: 7637.147	N: 3398.002 E: 7637.026
L14	13.01'		N30° 42' 15.75"E	N: 3398.002 E: 7637.026	N: 3409.184 E: 7643.667
L15	6.50'		N30° 35' 35.27"E	N: 3409.184 E: 7643.667	N: 3414.780 E: 7646.975
L16	40.68'		N30° 33' 27.23"E	N: 3414.780 E: 7646.975	N: 3449.812 E: 7667.658
L17	7.60'		N27° 17' 30.42"E	N: 3449.812 E: 7667.658	N: 3456.562 E: 7671.141

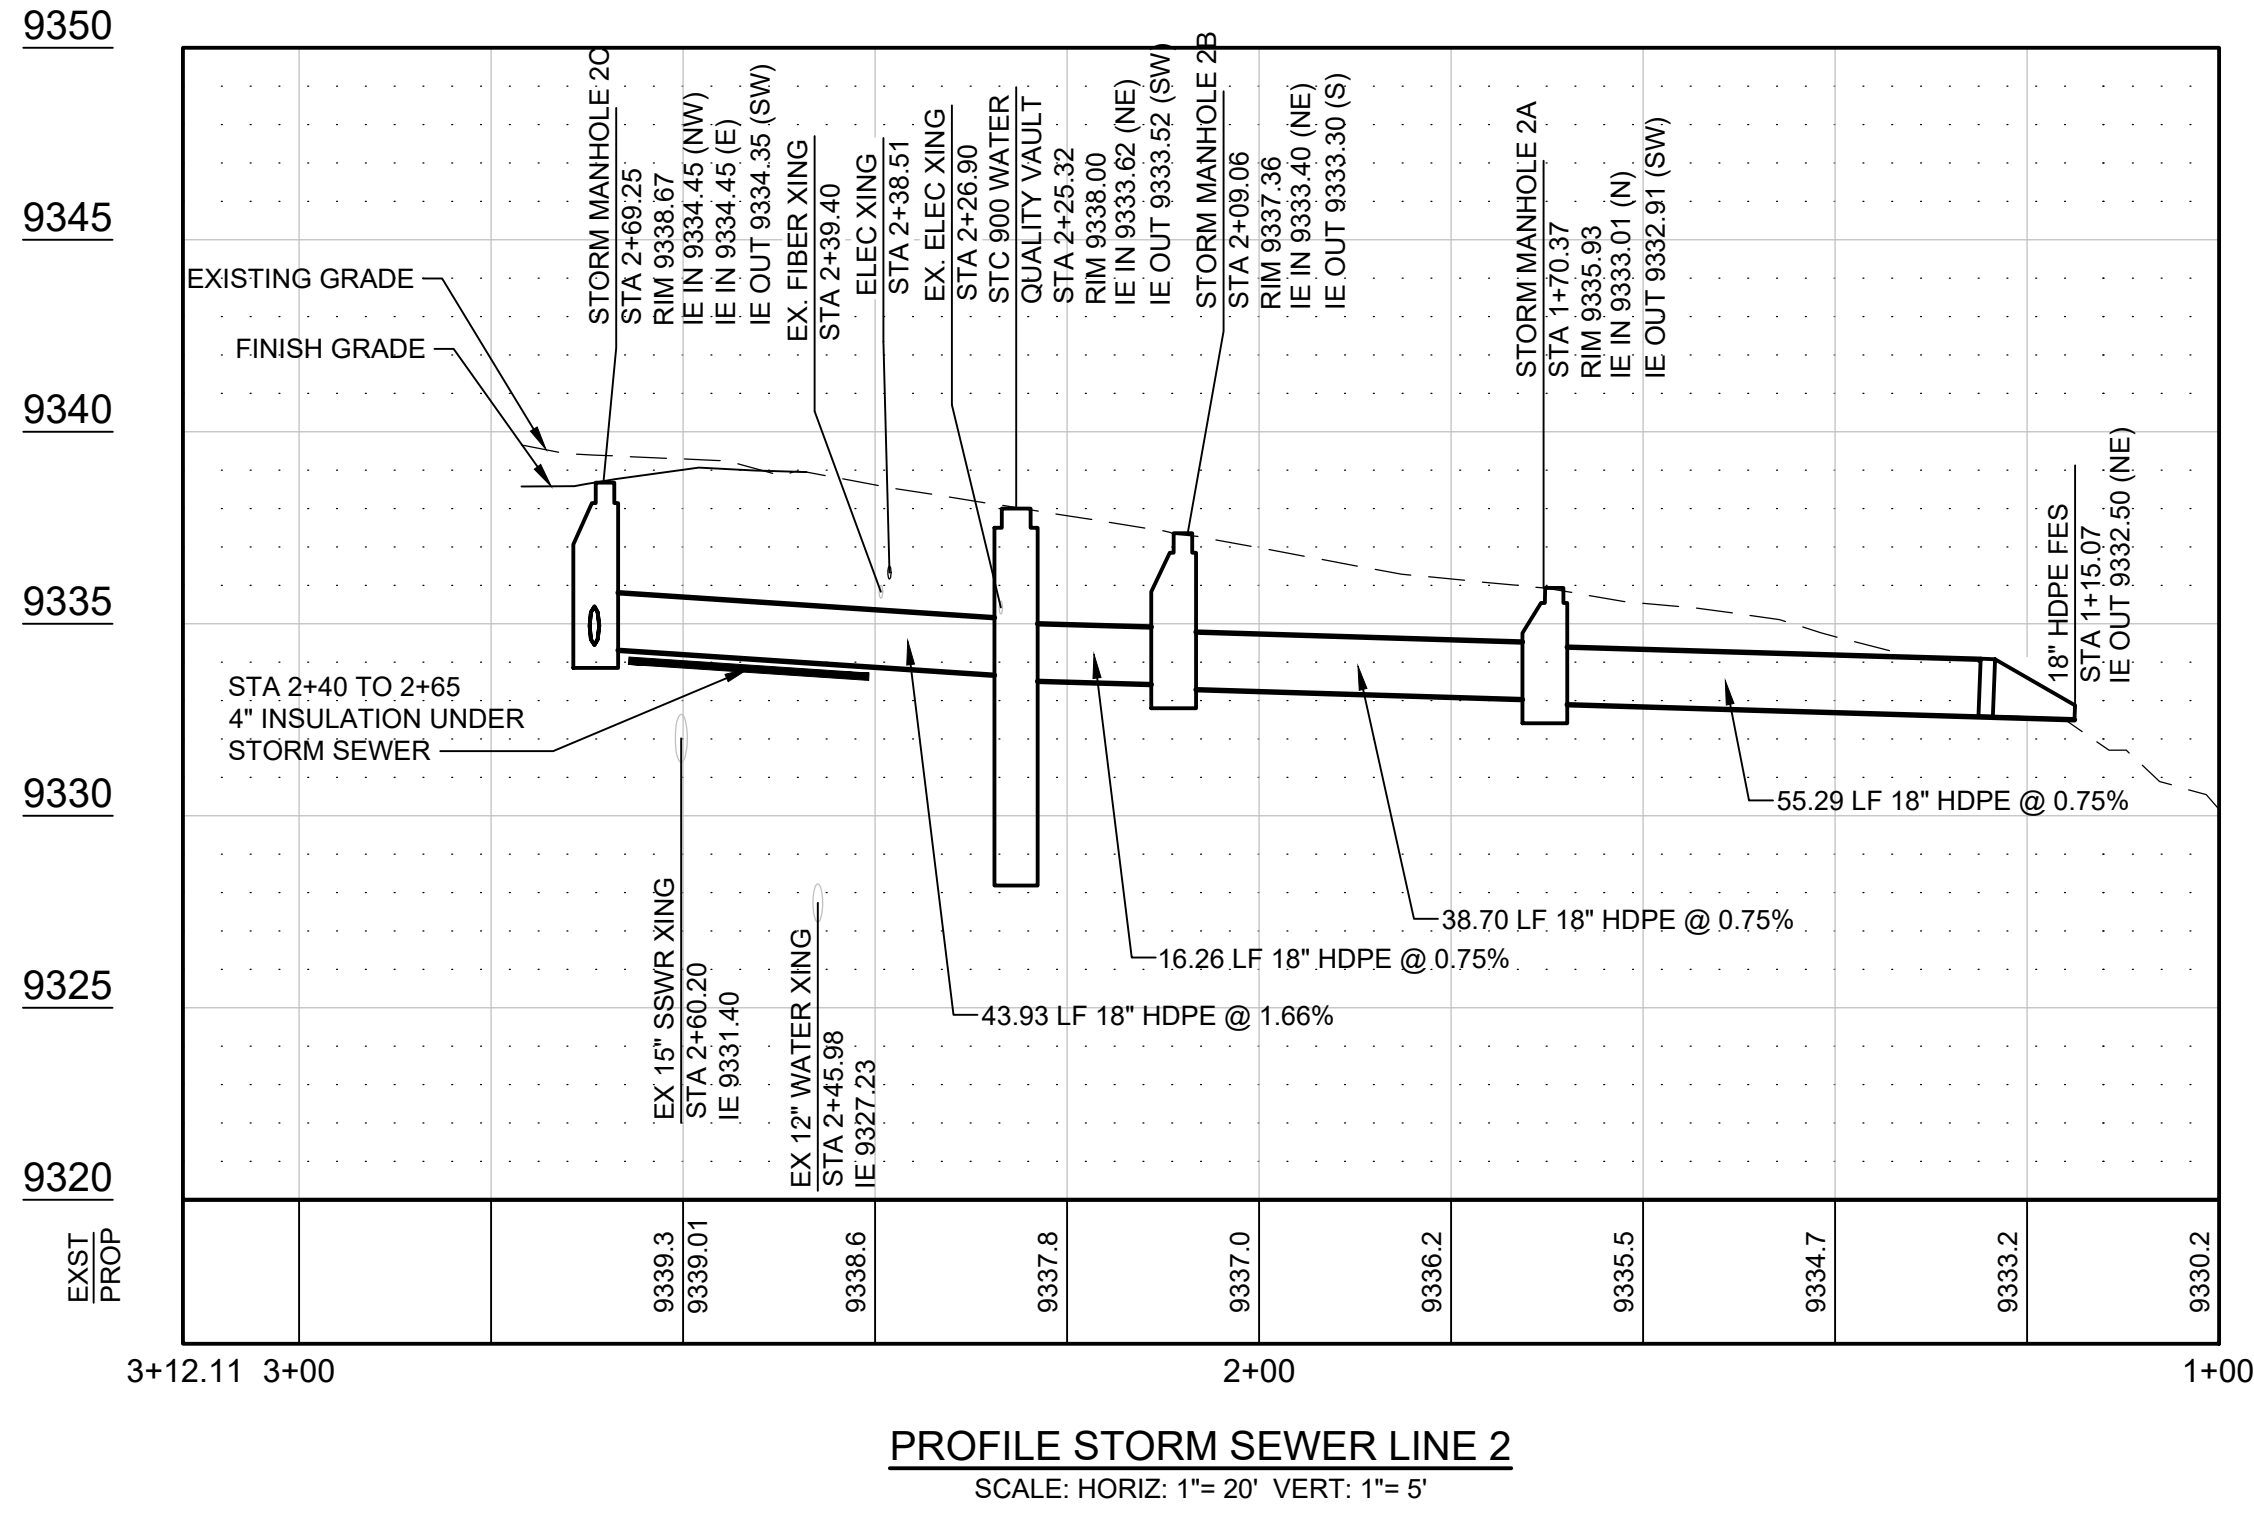

PROFILE STORM SEWER LINE 2
SCALE: HORIZ: 1"= 20' VERT: 1"= 5'

NOTES:
1. ABANDON EXISTING STORM SEWER IN PLACE BY FILLING EXISTING PIPE WITH FLOW FILL.



3003 Larimer Street
Denver, Colorado 80205
phone 303.861.5704
www.ozarch.com



130 SKI HILL ROAD SUITE 140
BRECKENRIDGE, COLORADO 80424
PHONE: (970)453-6394

ONE RIVER RUN
75 HUNKI DORI CT.
KEYSTONE, CO 80435

PROJ. NO. 23526-20001
DRAWN: KGS
CHECKED: CDD
APPROVED: CDD
DATE: 2020/06/25

© OZ ARCHITECTURE

ONE RIVER RUN
ISSUED FOR:
ISSUE FOR PERMIT/ ISSUE
FOR CONSTRUCTION

SHEET TITLE:
STORM SEWER
PLAN & PROFILE

SCALE: 1"= 20'
SHEET NUMBER

C-216