
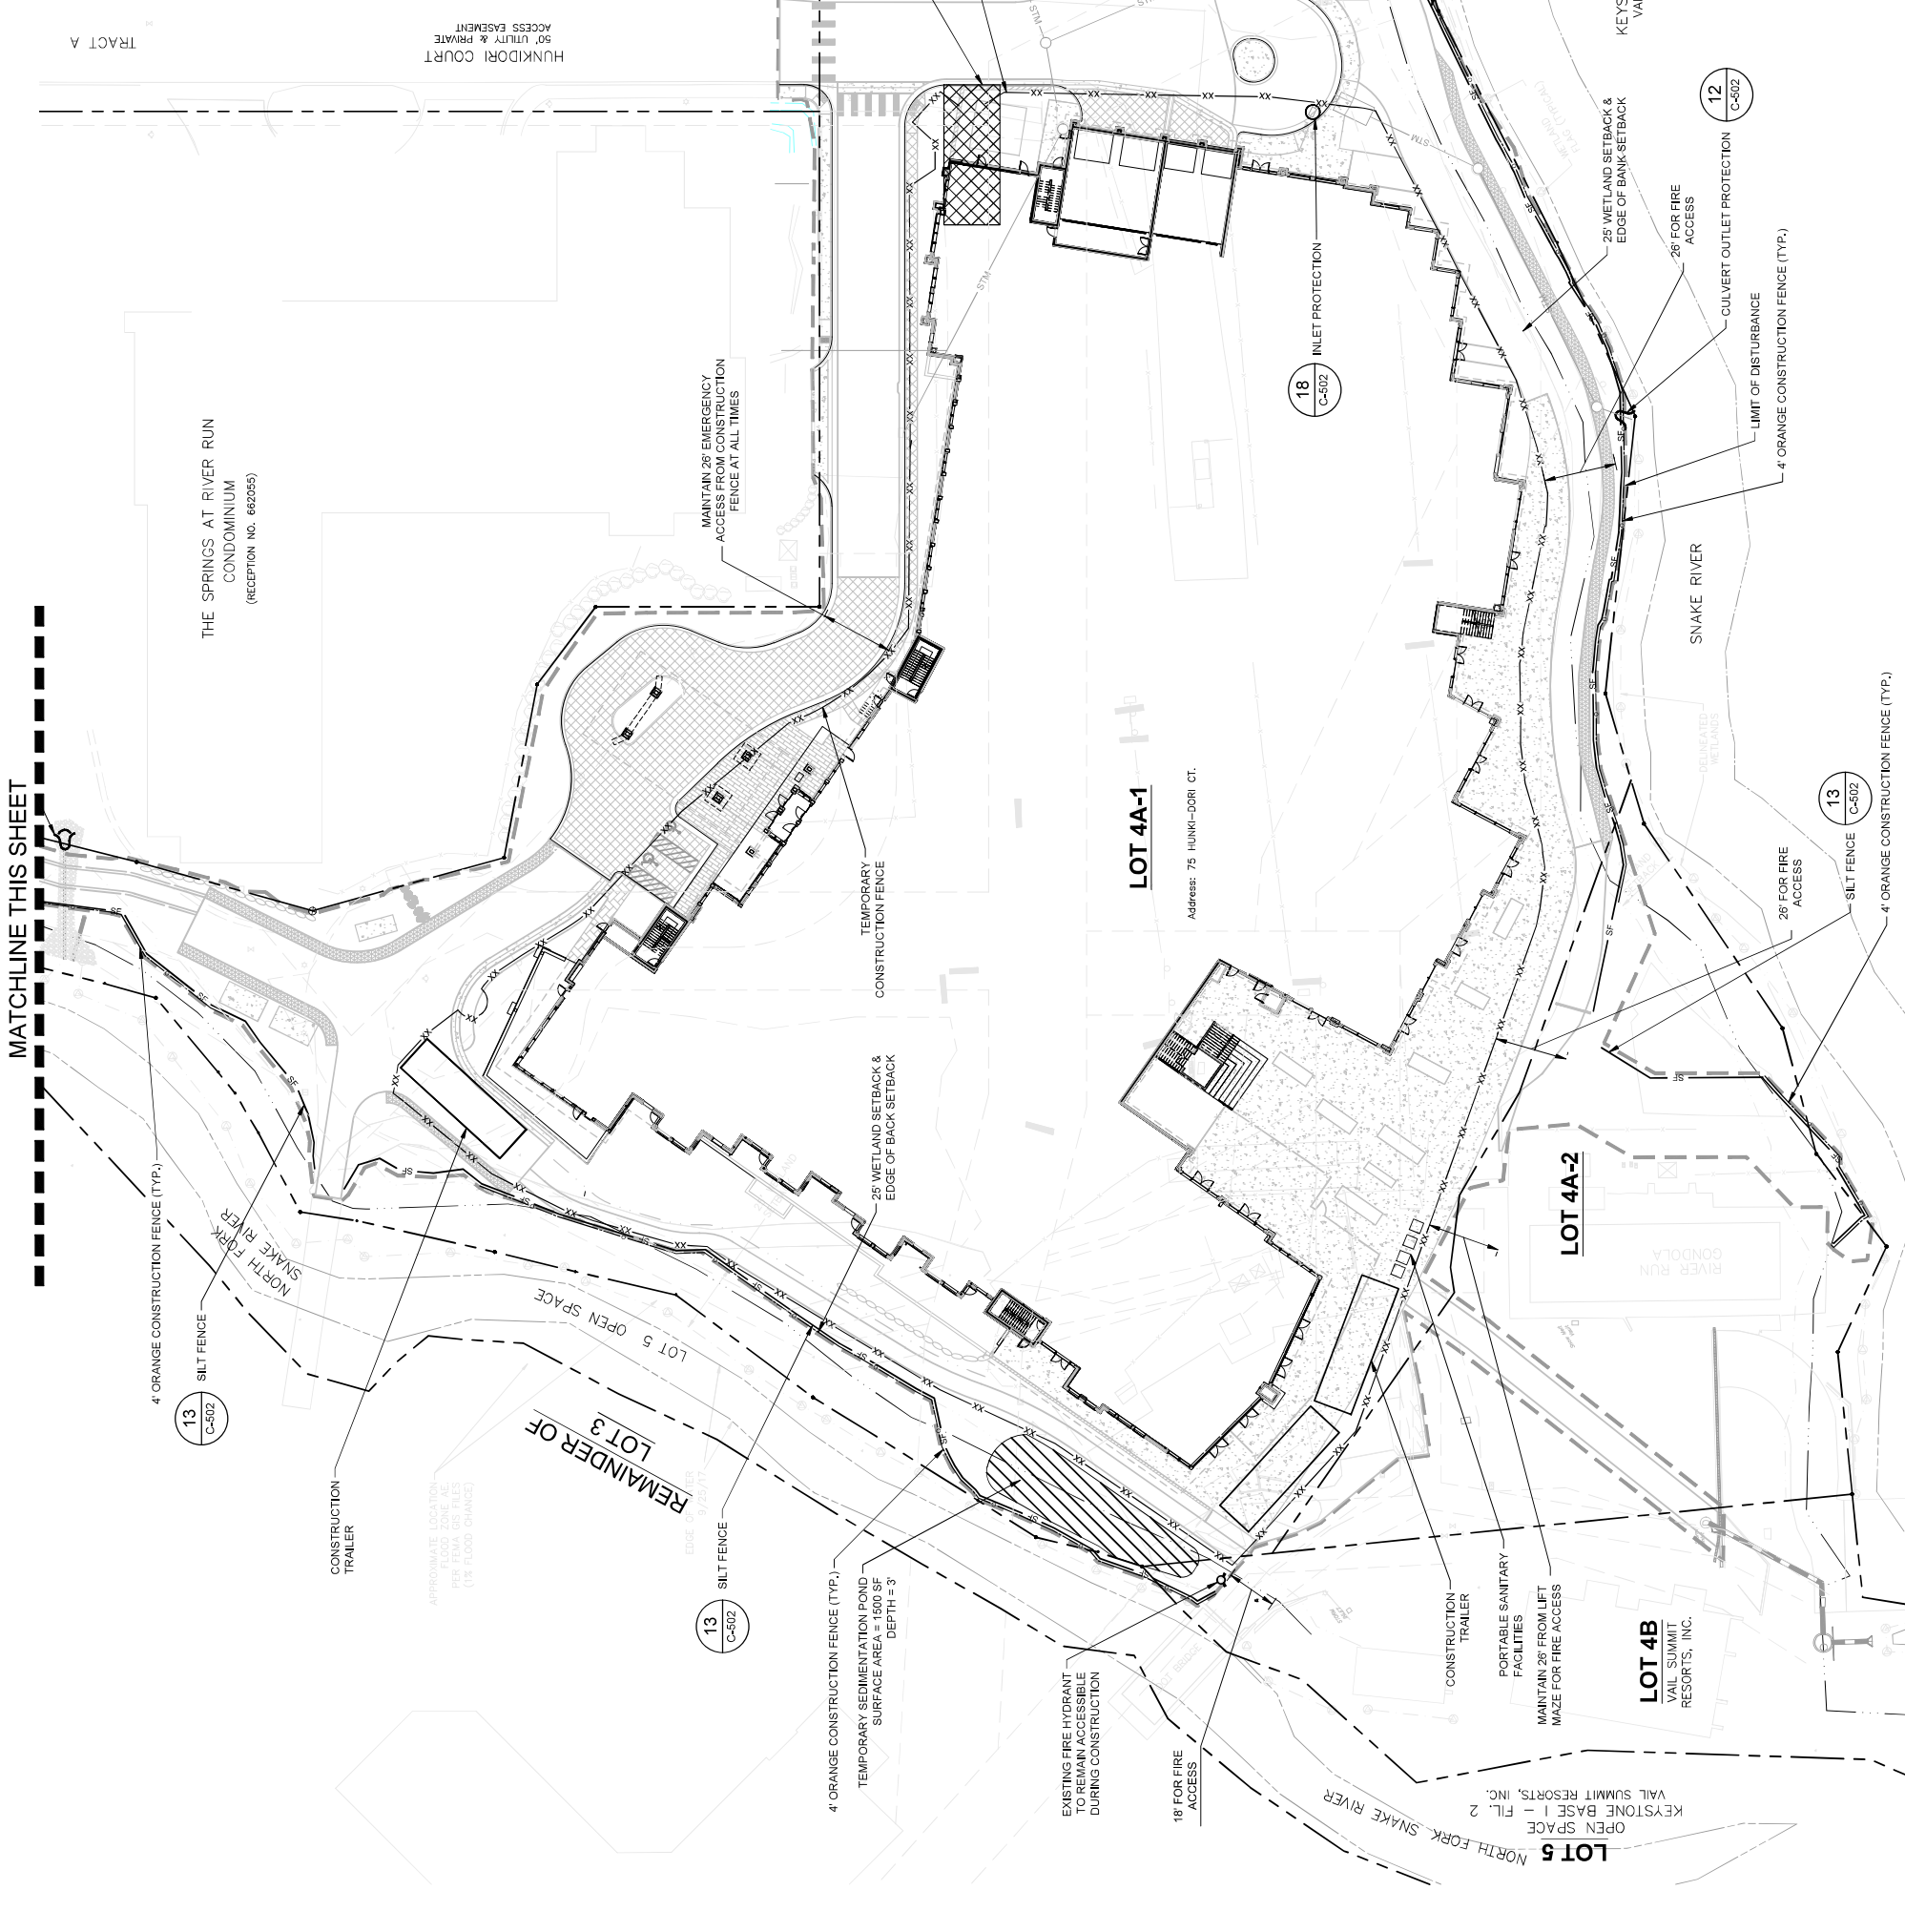


MATCHLINE THIS SHEET

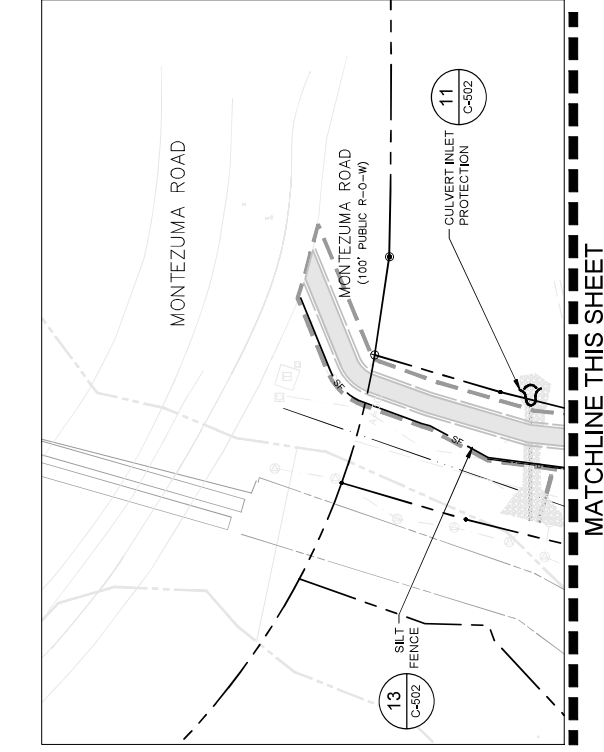

LOT 5 NORTH FORK SNAKE RIVER
 LOT 4B VAIL SUMMIT RESORTS, INC.
 LOT 4A-2 RIVER RUN CONDOA
 LOT 4A-1 Address: 75 HUNKI-DORI CT.
 REMAINDER OF LOT 3
 LOT 5 OPEN SPACE
 THE SPRINGS AT RIVER RUN CONDOMINIUM (RECEPTION NO. 862055)
 HUNKIDORI COURT 50' UTILITY & PRIVATE ACCESS EASEMENT
 TRACT A

OZ ARCHITECTURE
 3003 Larimer Street
 Denver, Colorado 80205
 phone 303.861.5704
 www.ozarch.com

TETRA TECH
 100 SULL ROAD SUITE 140
 BRECKENRIDGE COLORADO 80424
 PHONE: (970)853-6394

ONE RIVER RUN
 75 HUNKI DORI CT.
 KEYSTONE, CO 80435

PROJ. NO. 23526-20001
 DRAWN: KGS
 CHECKED: CDD
 APPROVED: CDD
 DATE: 2020/06/25

© OZ ARCHITECTURE
 ONE RIVER RUN
 SHEET TITLE: EROSION CONTROL & CONSTRUCTION STAGING PLAN
 SCALE: 1" = 30'
 SHEET NUMBER: C-103

NOTES
 1. REVEGETATION IS REQUIRED FOR ALL AREAS OUTSIDE OF THE BUILDINGS AND PAVEMENT AREA, REFER TO LANDSCAPE PLANS FOR REVEGETATING AND PLANTING REQUIREMENTS.
 2. THIS PLAN INCLUDES INITIAL PERIMETER EROSION CONTROL AND SOME OF THE OTHER EROSION CONTROL MEASURES THAT WILL BE REQUIRED TO BE IMPLEMENTED DURING CONSTRUCTION ACCORDING TO THE CONTRACTOR'S STORMWATER MANAGEMENT PLAN.

