



CONSTRUCTION

THIS DRAWING IS FOR THE SOLE USE OF ANY PCL OPERATING COMPANY, OR ANY PCL JOINT VENTURE COMPANY. IT IS NOT TO BE USED, ALTERED OR REPRODUCED WITHOUT THE WRITTEN PERMISSION OF THE PCL FAMILY OF COMPANIES.

KEY

- 6' Chain link Fence
- Jersey Barrier+4' Plywood Fence
- Gate 1 - Main Vehicle Access Gate to North Side of Bldg
- Gate 2 - Emergency Access Gate Only this Phase
- Gate 3 - Main Vehicle Gate Access to South Side of Bldg.
- Gate 4 - Emergency Access Gate Only
- Pedestrian Access/Walkway

XCEL SOUTH CONDUIT & VAULT PLAN

**SIGNAGE
CAUTION
WORK
AHEAD
PEDESTRIAN
DETOUR**

CLOSED

CLOSED


**ALL SITE ACCESS
THRU MAIN GATE**

**FENCE OPEN AS
NEEDED TO
ALLOW XCEL TO
ACCESS WORK
AREA FROM JOB
SITE**

CLOSED

**XCEL PHASE 1.
5 DAYS.
TRANSFORMER TO
VAULT**

**6' TALL CHAIN LINK
FENCE AROUND
GONDOLA AREA.
DANGER
CONSTRUCTION
AREA KEEP OUT**

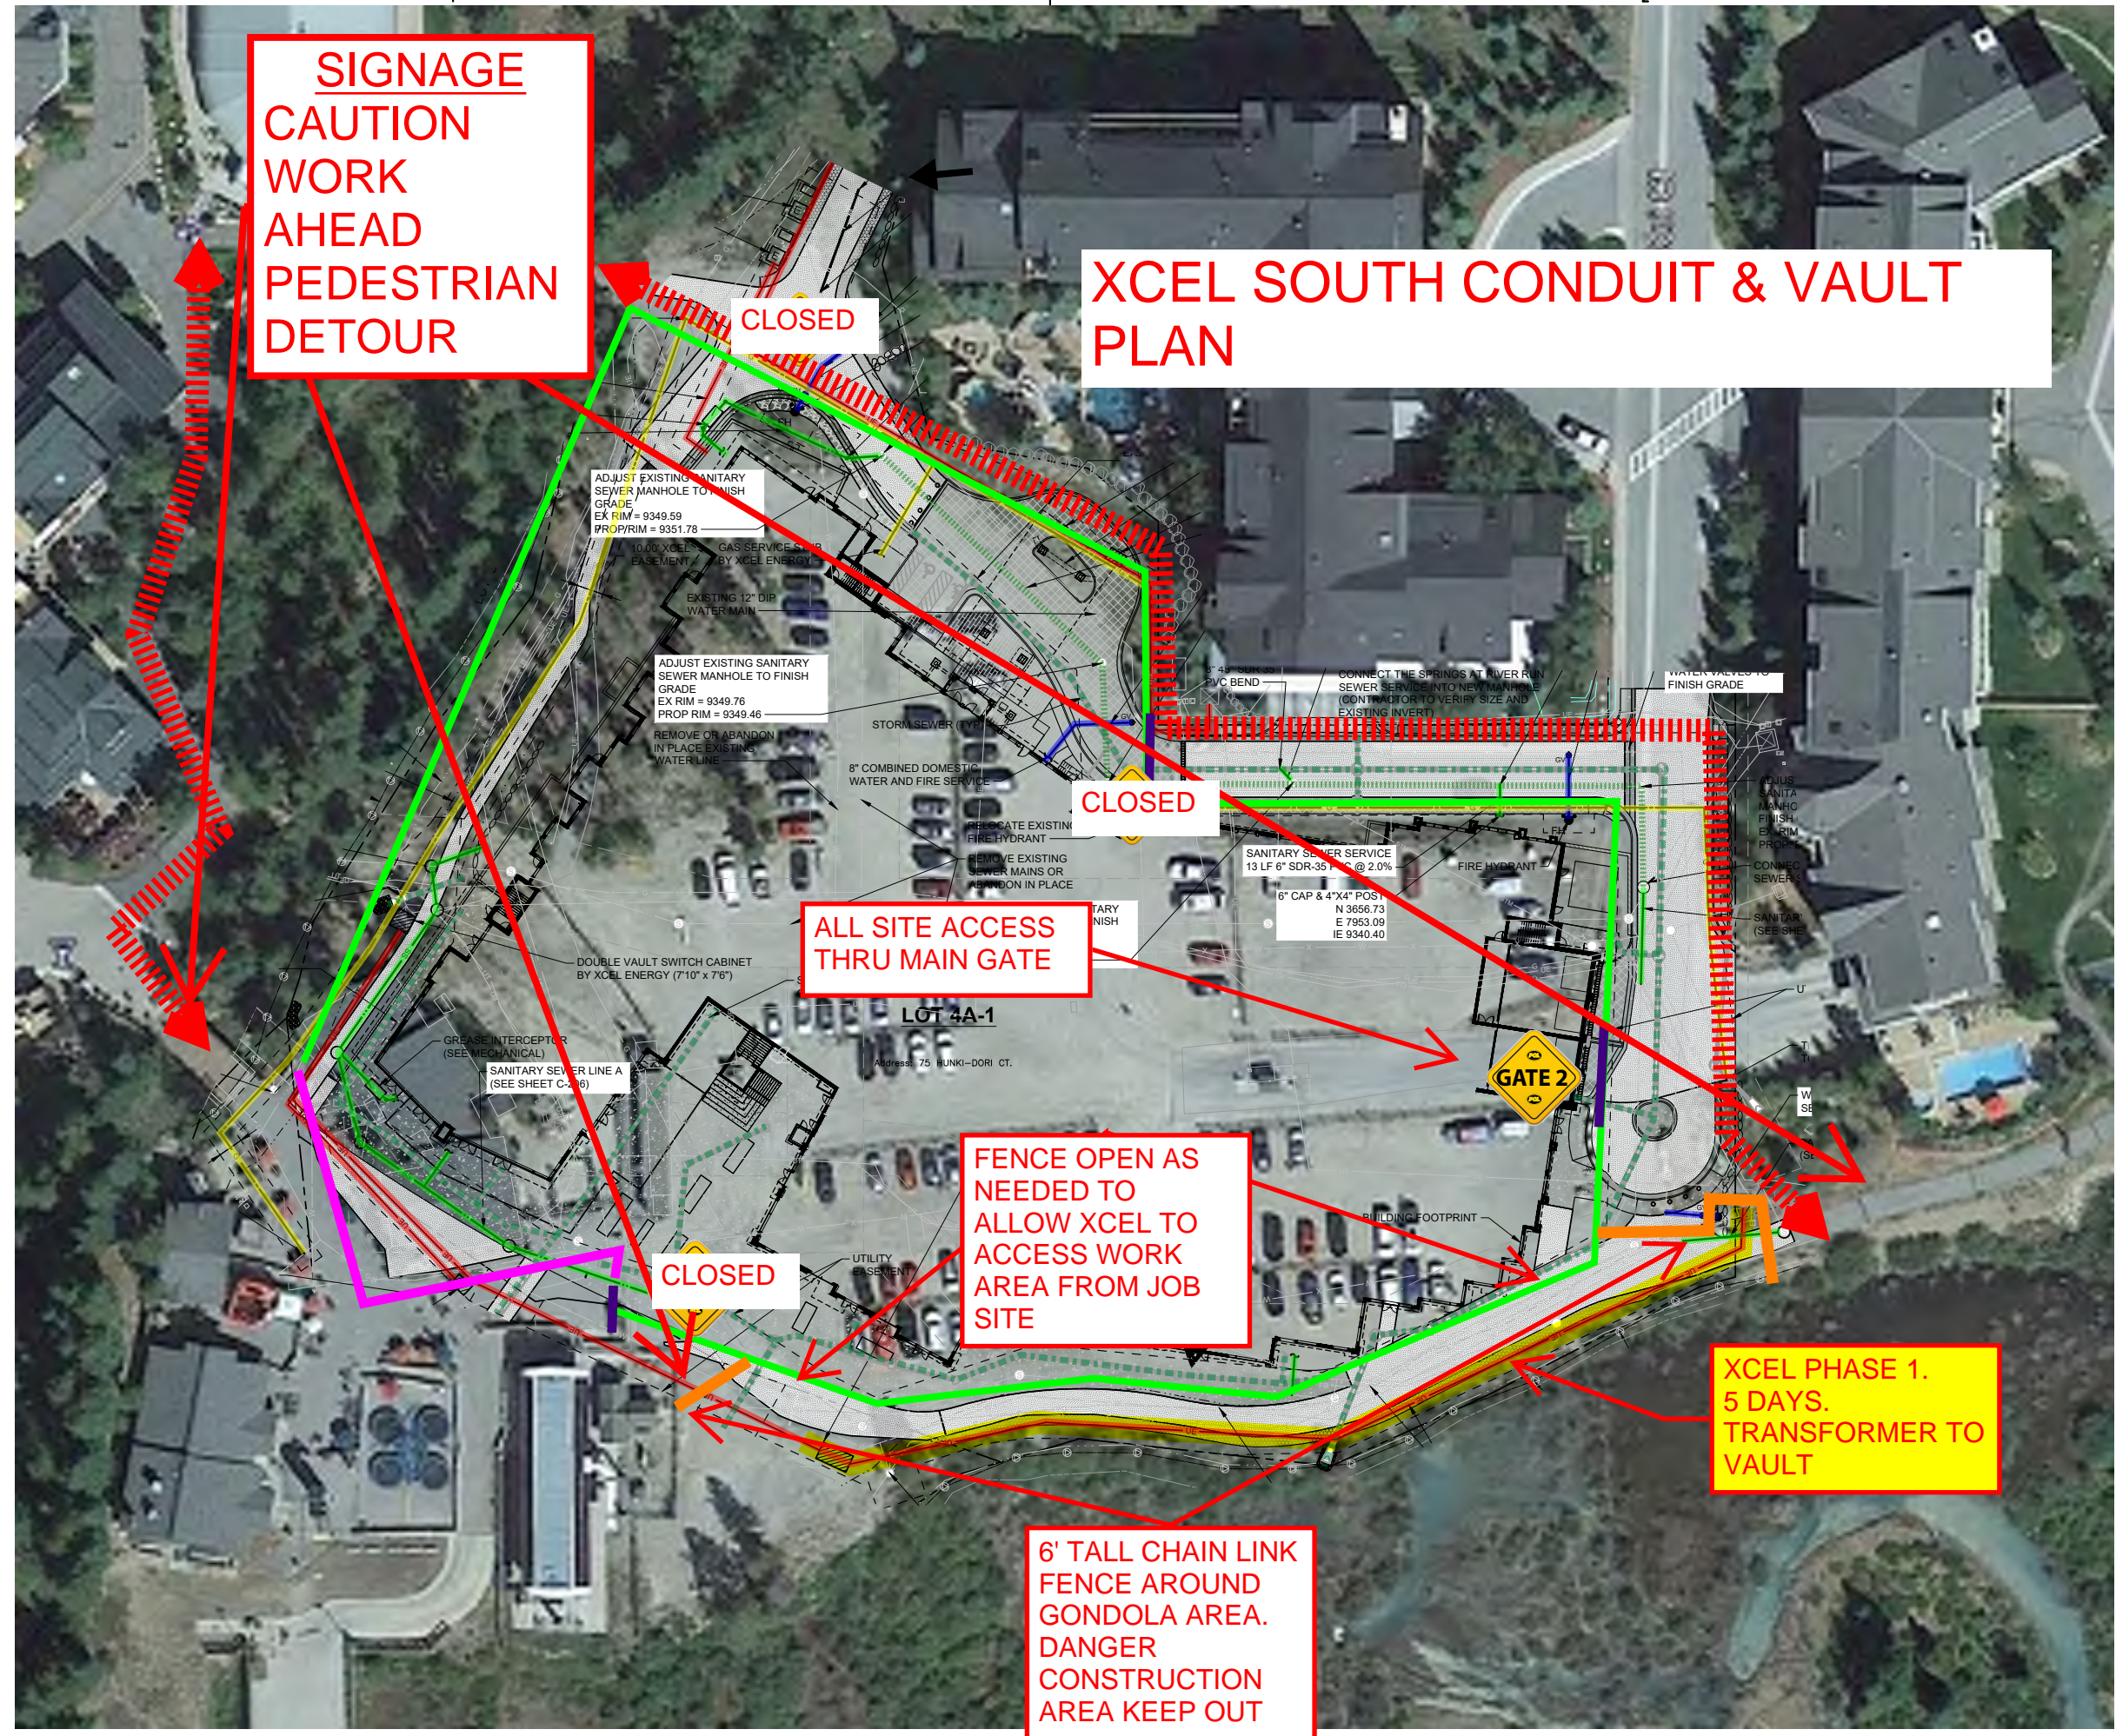

SCALE: NTS

9/20/21

Kindred Resort -X-CEL
S Electrical Line

6/19/2020 1:51:16 PM - O:\PROJECTS\BRECKENRIDGE\23526\200-23526-20001\CAD\SHETSHEET\103 EROSION CONTROL PLAN.DWG - PEOPLES, CHARLEY

MATCHLINE THIS SHEET



3003 Larimer Street
Denver, Colorado 80205
phone 303.861.5704
www.ozarch.com



130 SKI HILL ROAD SUITE 140
BRECKENRIDGE, COLORADO 80424
PHONE: (970)453-6394

ONE RIVER RUN
75 HUNKI DORI CT.
KEYSTONE, CO 80435

PROJ. NO. 23526-20001
DRAWN: KGS
CHECKED: CDD
APPROVED: CDD
DATE: 2020/06/25



© OZ ARCHITECTURE

ONE RIVER RUN
ISSUED FOR:
ISSUE FOR PERMIT/ ISSUE
FOR CONSTRUCTION



SHEET TITLE:
EROSION CONTROL &
CONSTRUCTION STAGING
PLAN

SCALE: 1" = 30'
SHEET NUMBER

C-103

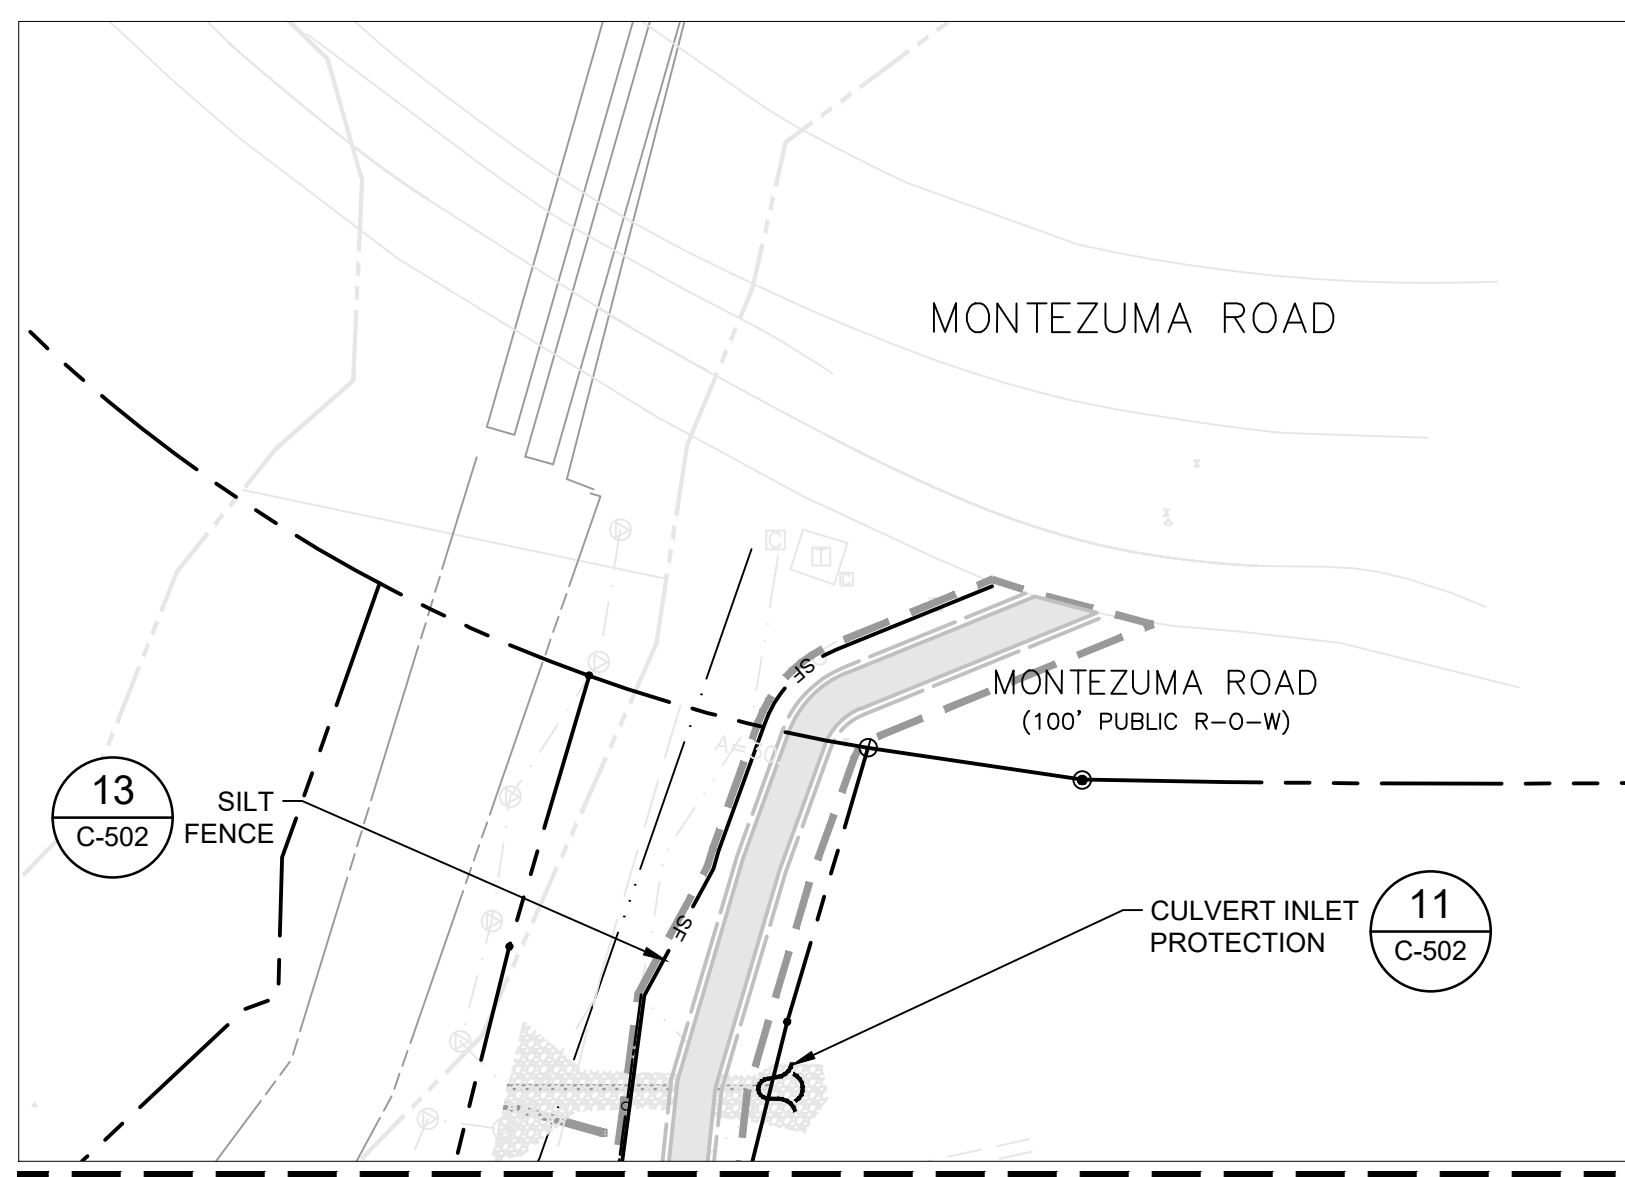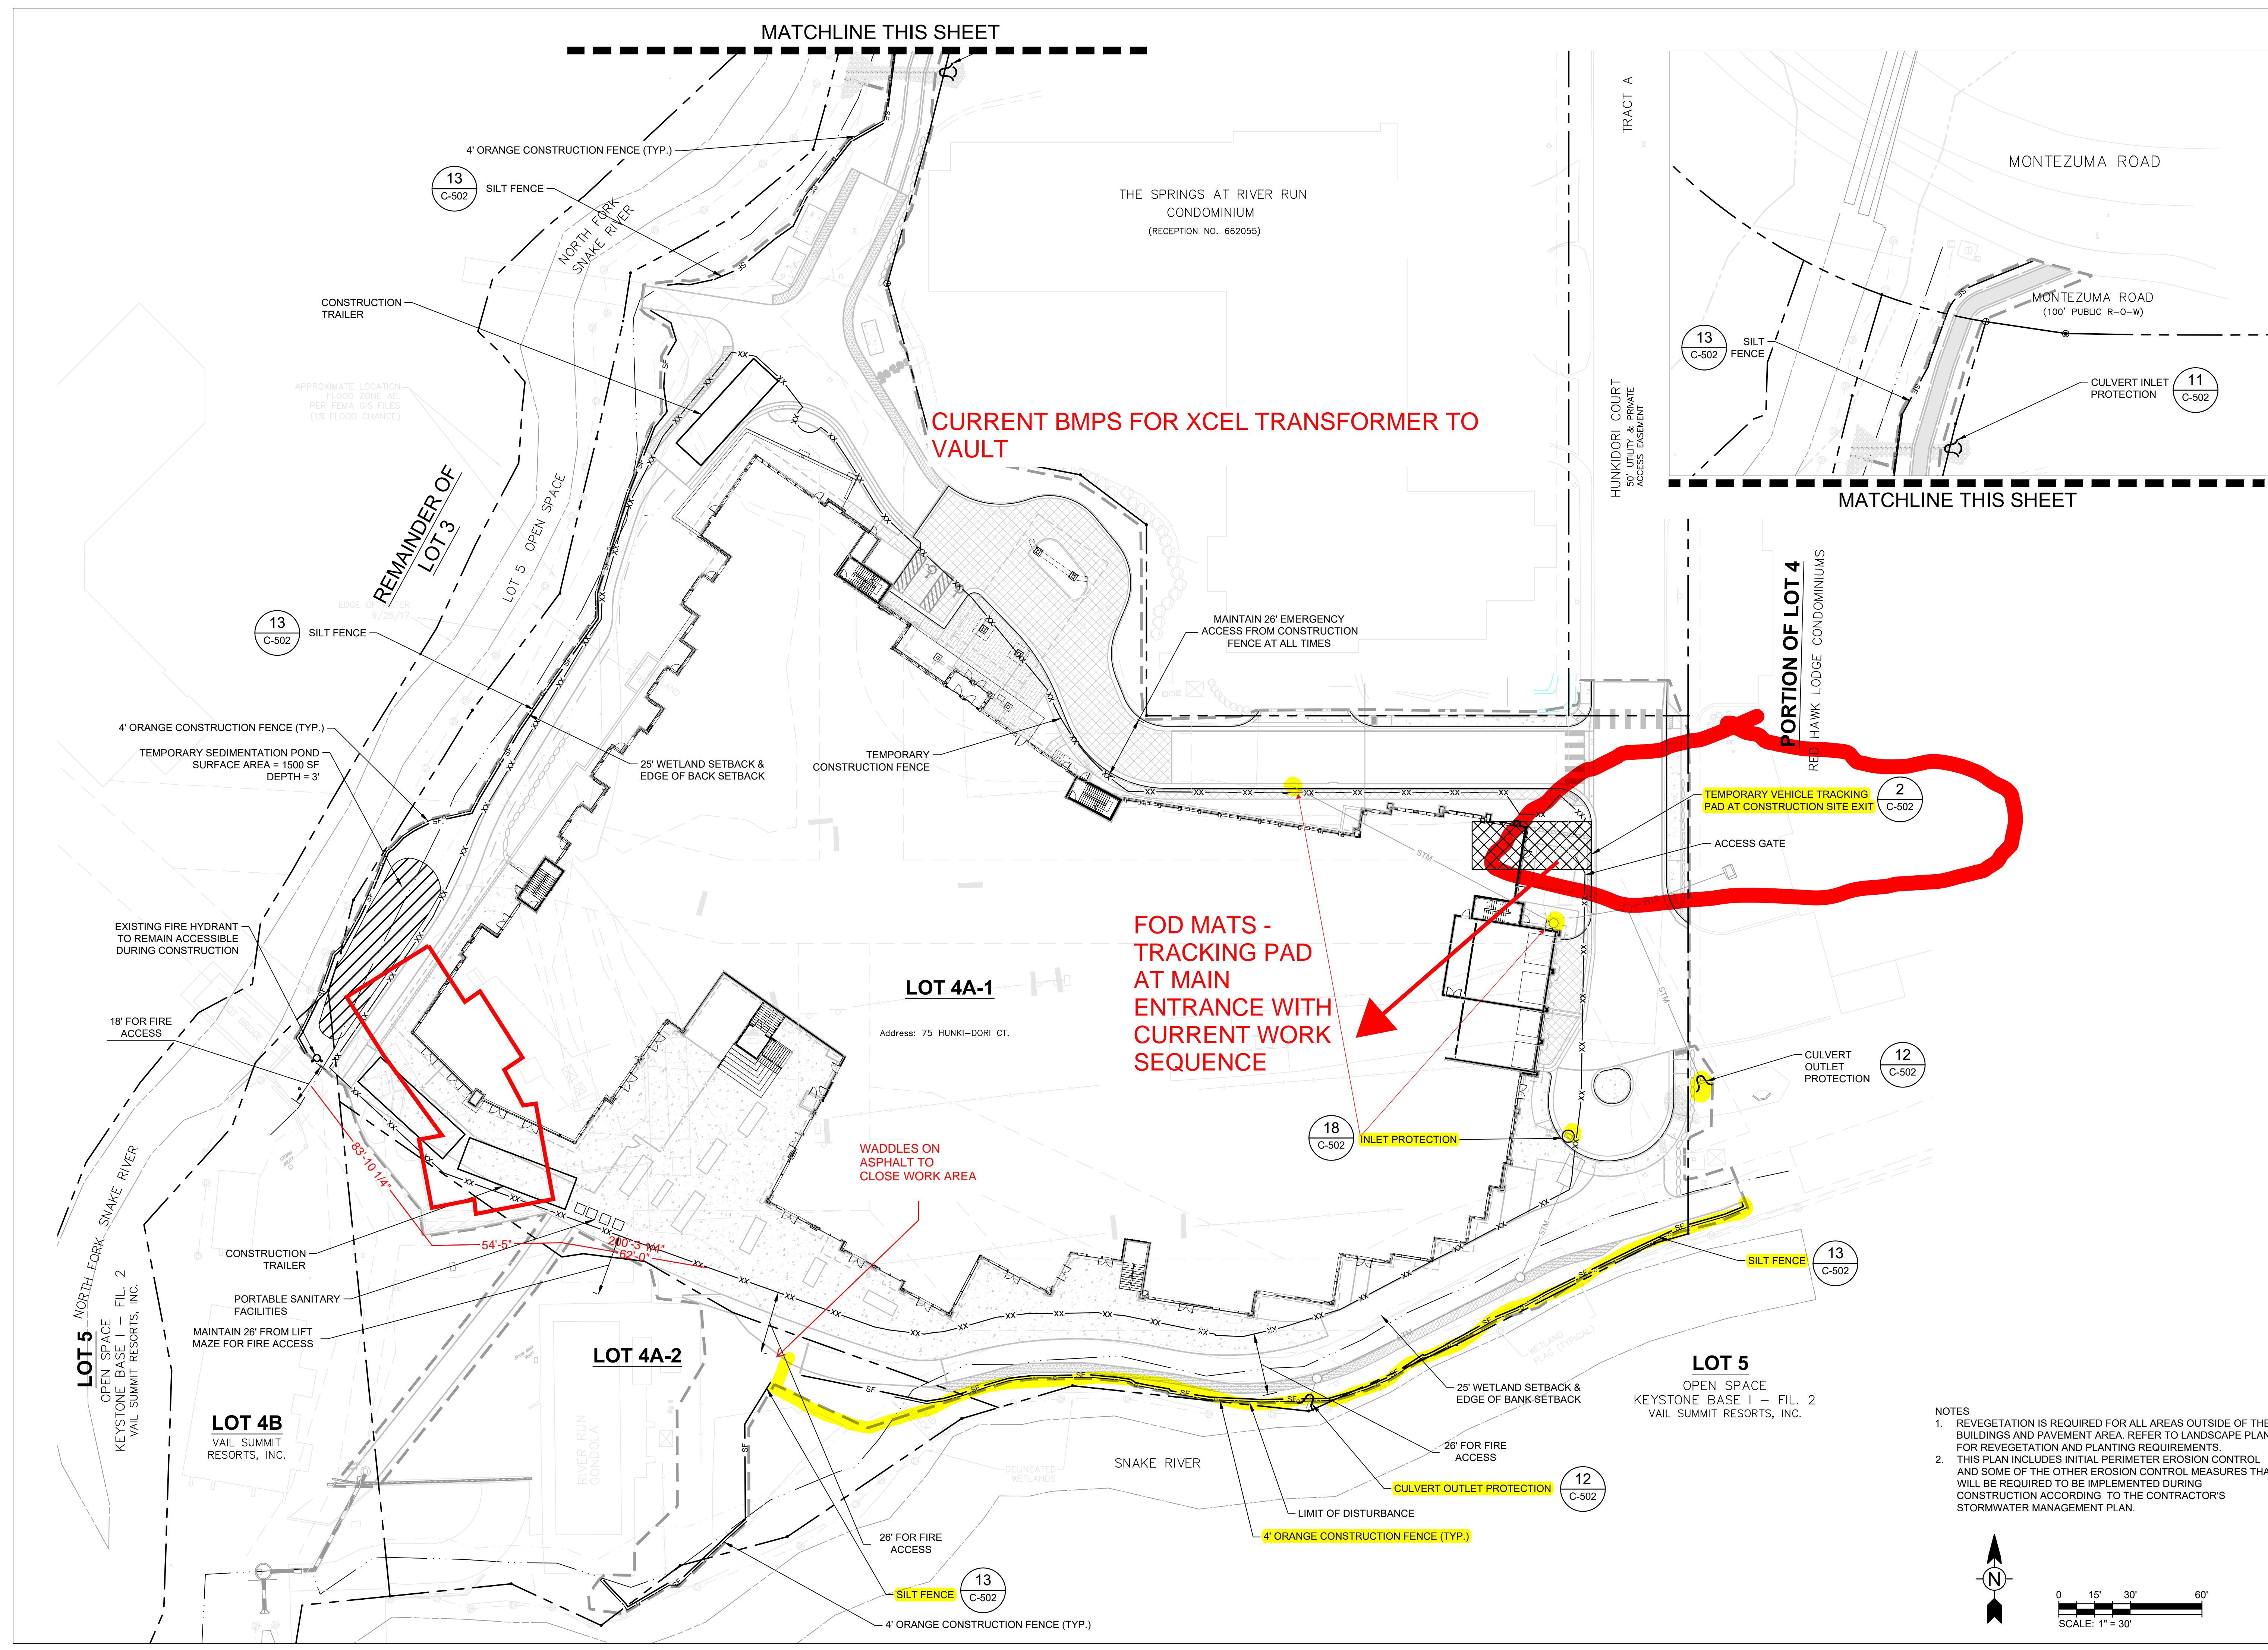

- NOTES
1. REVEGETATION IS REQUIRED FOR ALL AREAS OUTSIDE OF THE BUILDINGS AND PAVEMENT AREA. REFER TO LANDSCAPE PLANS FOR REVEGETATION AND PLANTING REQUIREMENTS.
 2. THIS PLAN INCLUDES INITIAL PERIMETER EROSION CONTROL AND SOME OF THE OTHER EROSION CONTROL MEASURES THAT WILL BE REQUIRED TO BE IMPLEMENTED DURING CONSTRUCTION ACCORDING TO THE CONTRACTOR'S STORMWATER MANAGEMENT PLAN.

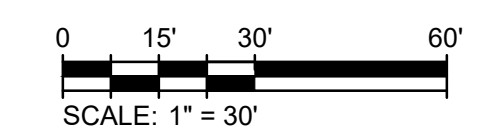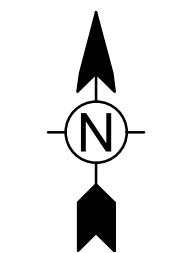

Oct 15, 2021 at 8:33:56 AM



Oct 15, 2021 at 1:44:32 PM



Oct 15, 2021 at 4:19:26 PM



Oct 15, 2021 at 4:20:03 PM

