




Existing Electrical Cabinet to be protected by concrete barricades. Existing telecom to be converted to hand hole and protected with traffic plate (or other means)

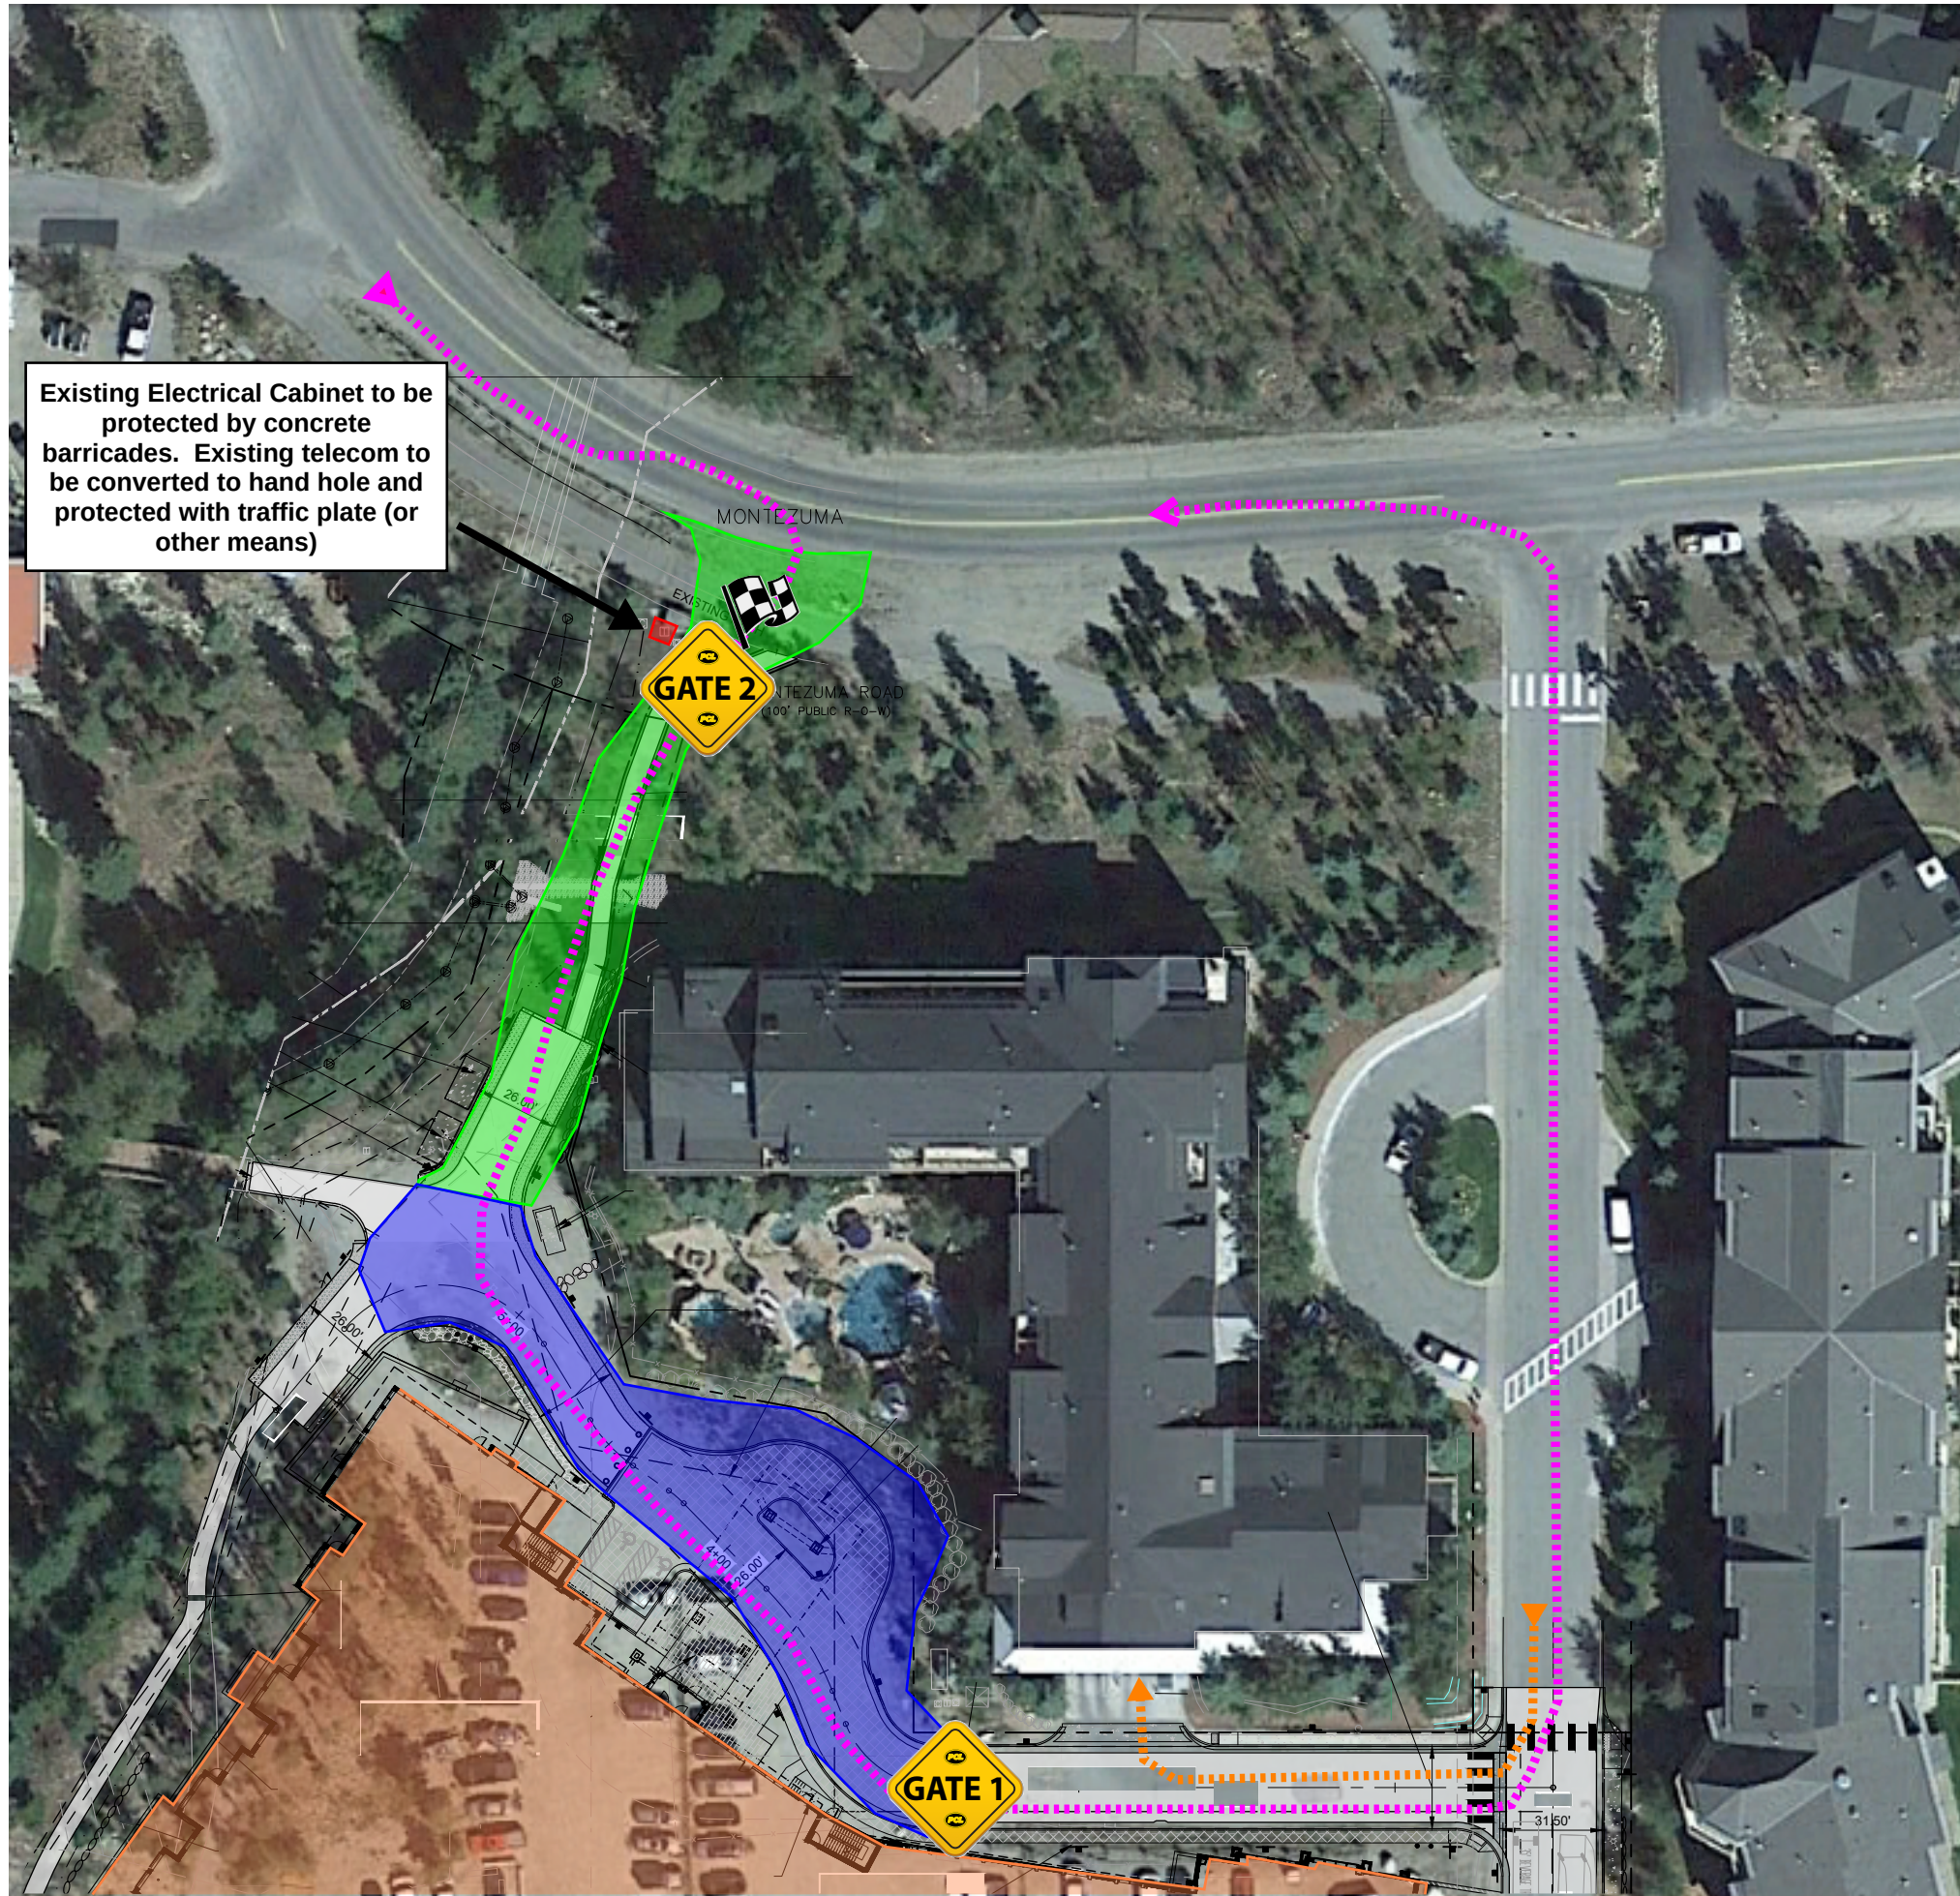

CONSTRUCTION

THIS DRAWING IS FOR THE SOLE USE OF ANY PCL OPERATING COMPANY, OR ANY PCL JOINT VENTURE COMPANY. IT IS NOT TO BE USED, ALTERED OR REPRODUCED WITHOUT THE WRITTEN PERMISSION OF THE PCL FAMILY OF COMPANIES.

KEY

- Construction Access
- Guest & Traffic Access to Springs
- Flag Person - Bike Path Only
- Existing Access Route on Site
- Existing Work Area for Path, Adjusted to Accommodate Truck Traffic - one way ONLY
- Approximate Bldg Limits
- Entrance Gates

SCALE:	NTS
DATE:	12/06/21
DESIGN BY:	SK
DRAWN BY:	SK
CHECKED BY:	

Kindred Resort at Keystone