


3/25/2019 12:17:11 PM - O:\PROJECTS\IDEN\VER116014\133-116014-1700\1\CAD\SHEETFILES\EXHIBITS\TURN RADIUS EXHIBIT.DWG - PRINGLE, ROBBIE

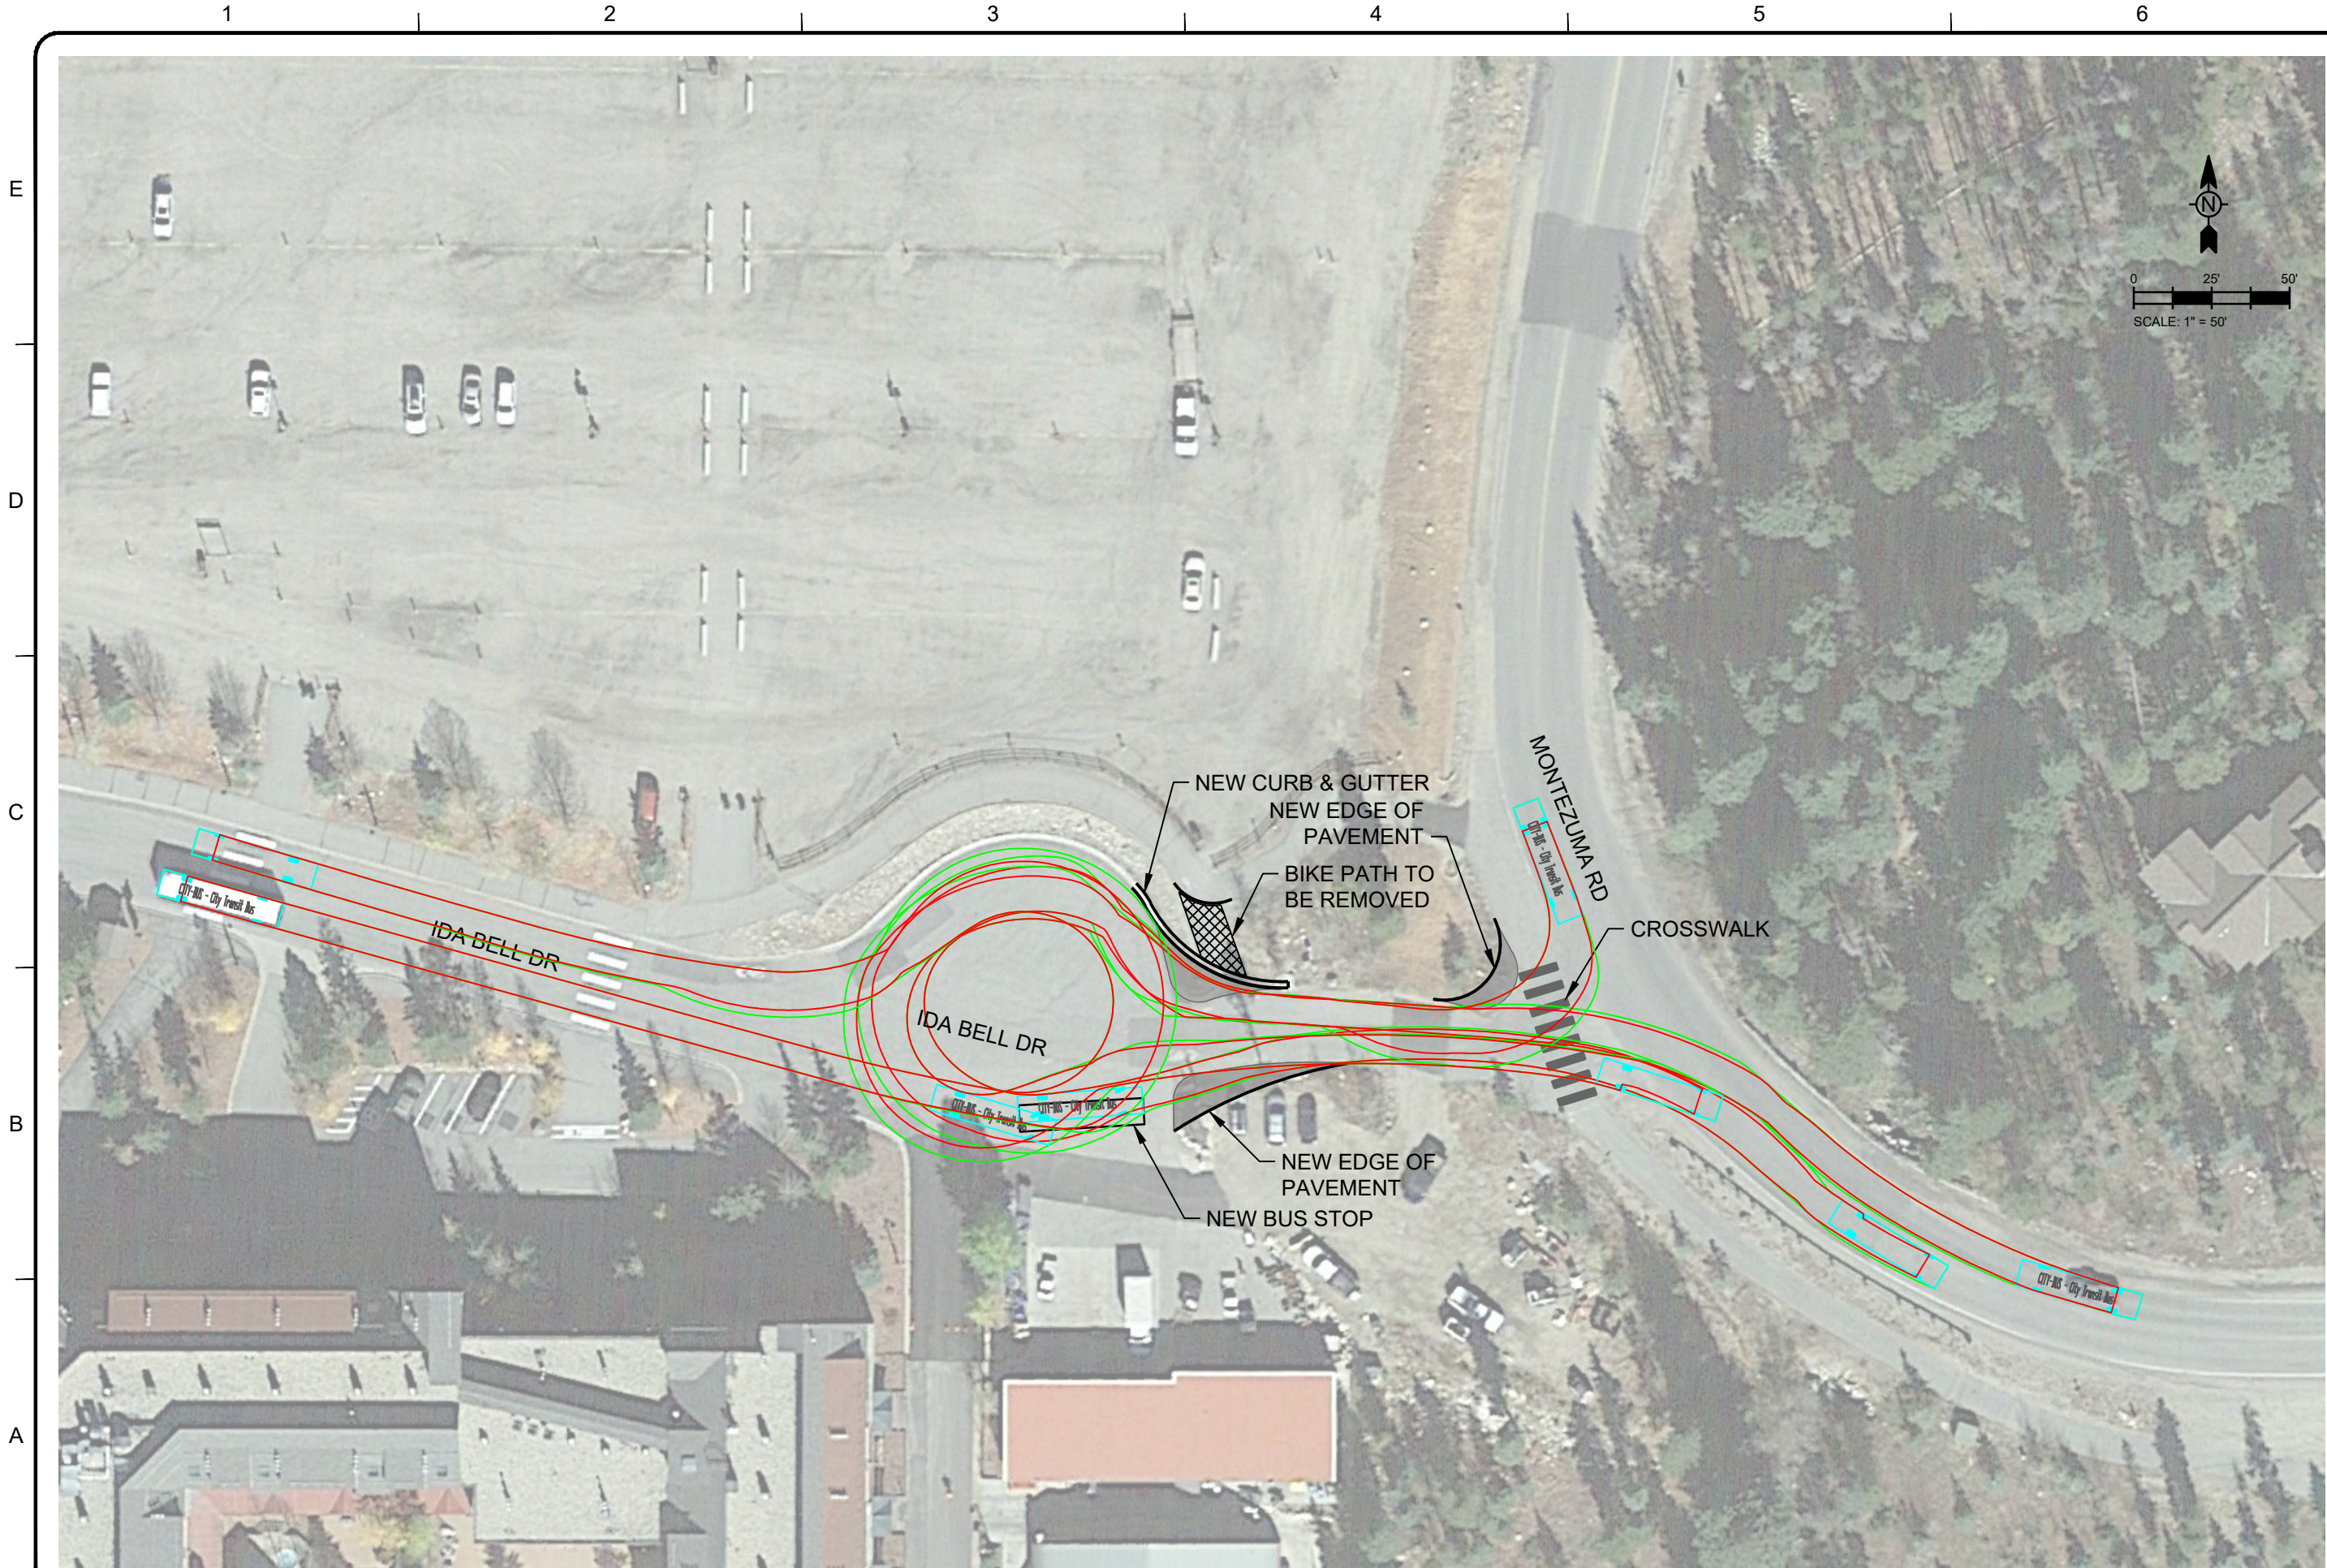

ONE RIVER RUN	MARK	DATE	DESCRIPTION	BY
		03/25/19	CONCEPTUAL LAYOUT	
POWERLINE LOT BUS DROP OFF PLAN				
PROJ: 180446-18001				
DESN: CDD				
DRWN: RWP				
CHKD: CDD				

**TETRA TECH**

www.tetratech.com
130 SKI HILL RD, SUITE 140
BRECKENRIDGE, COLORADO 80424
PHONE: 970.453.6394

EX A.1