


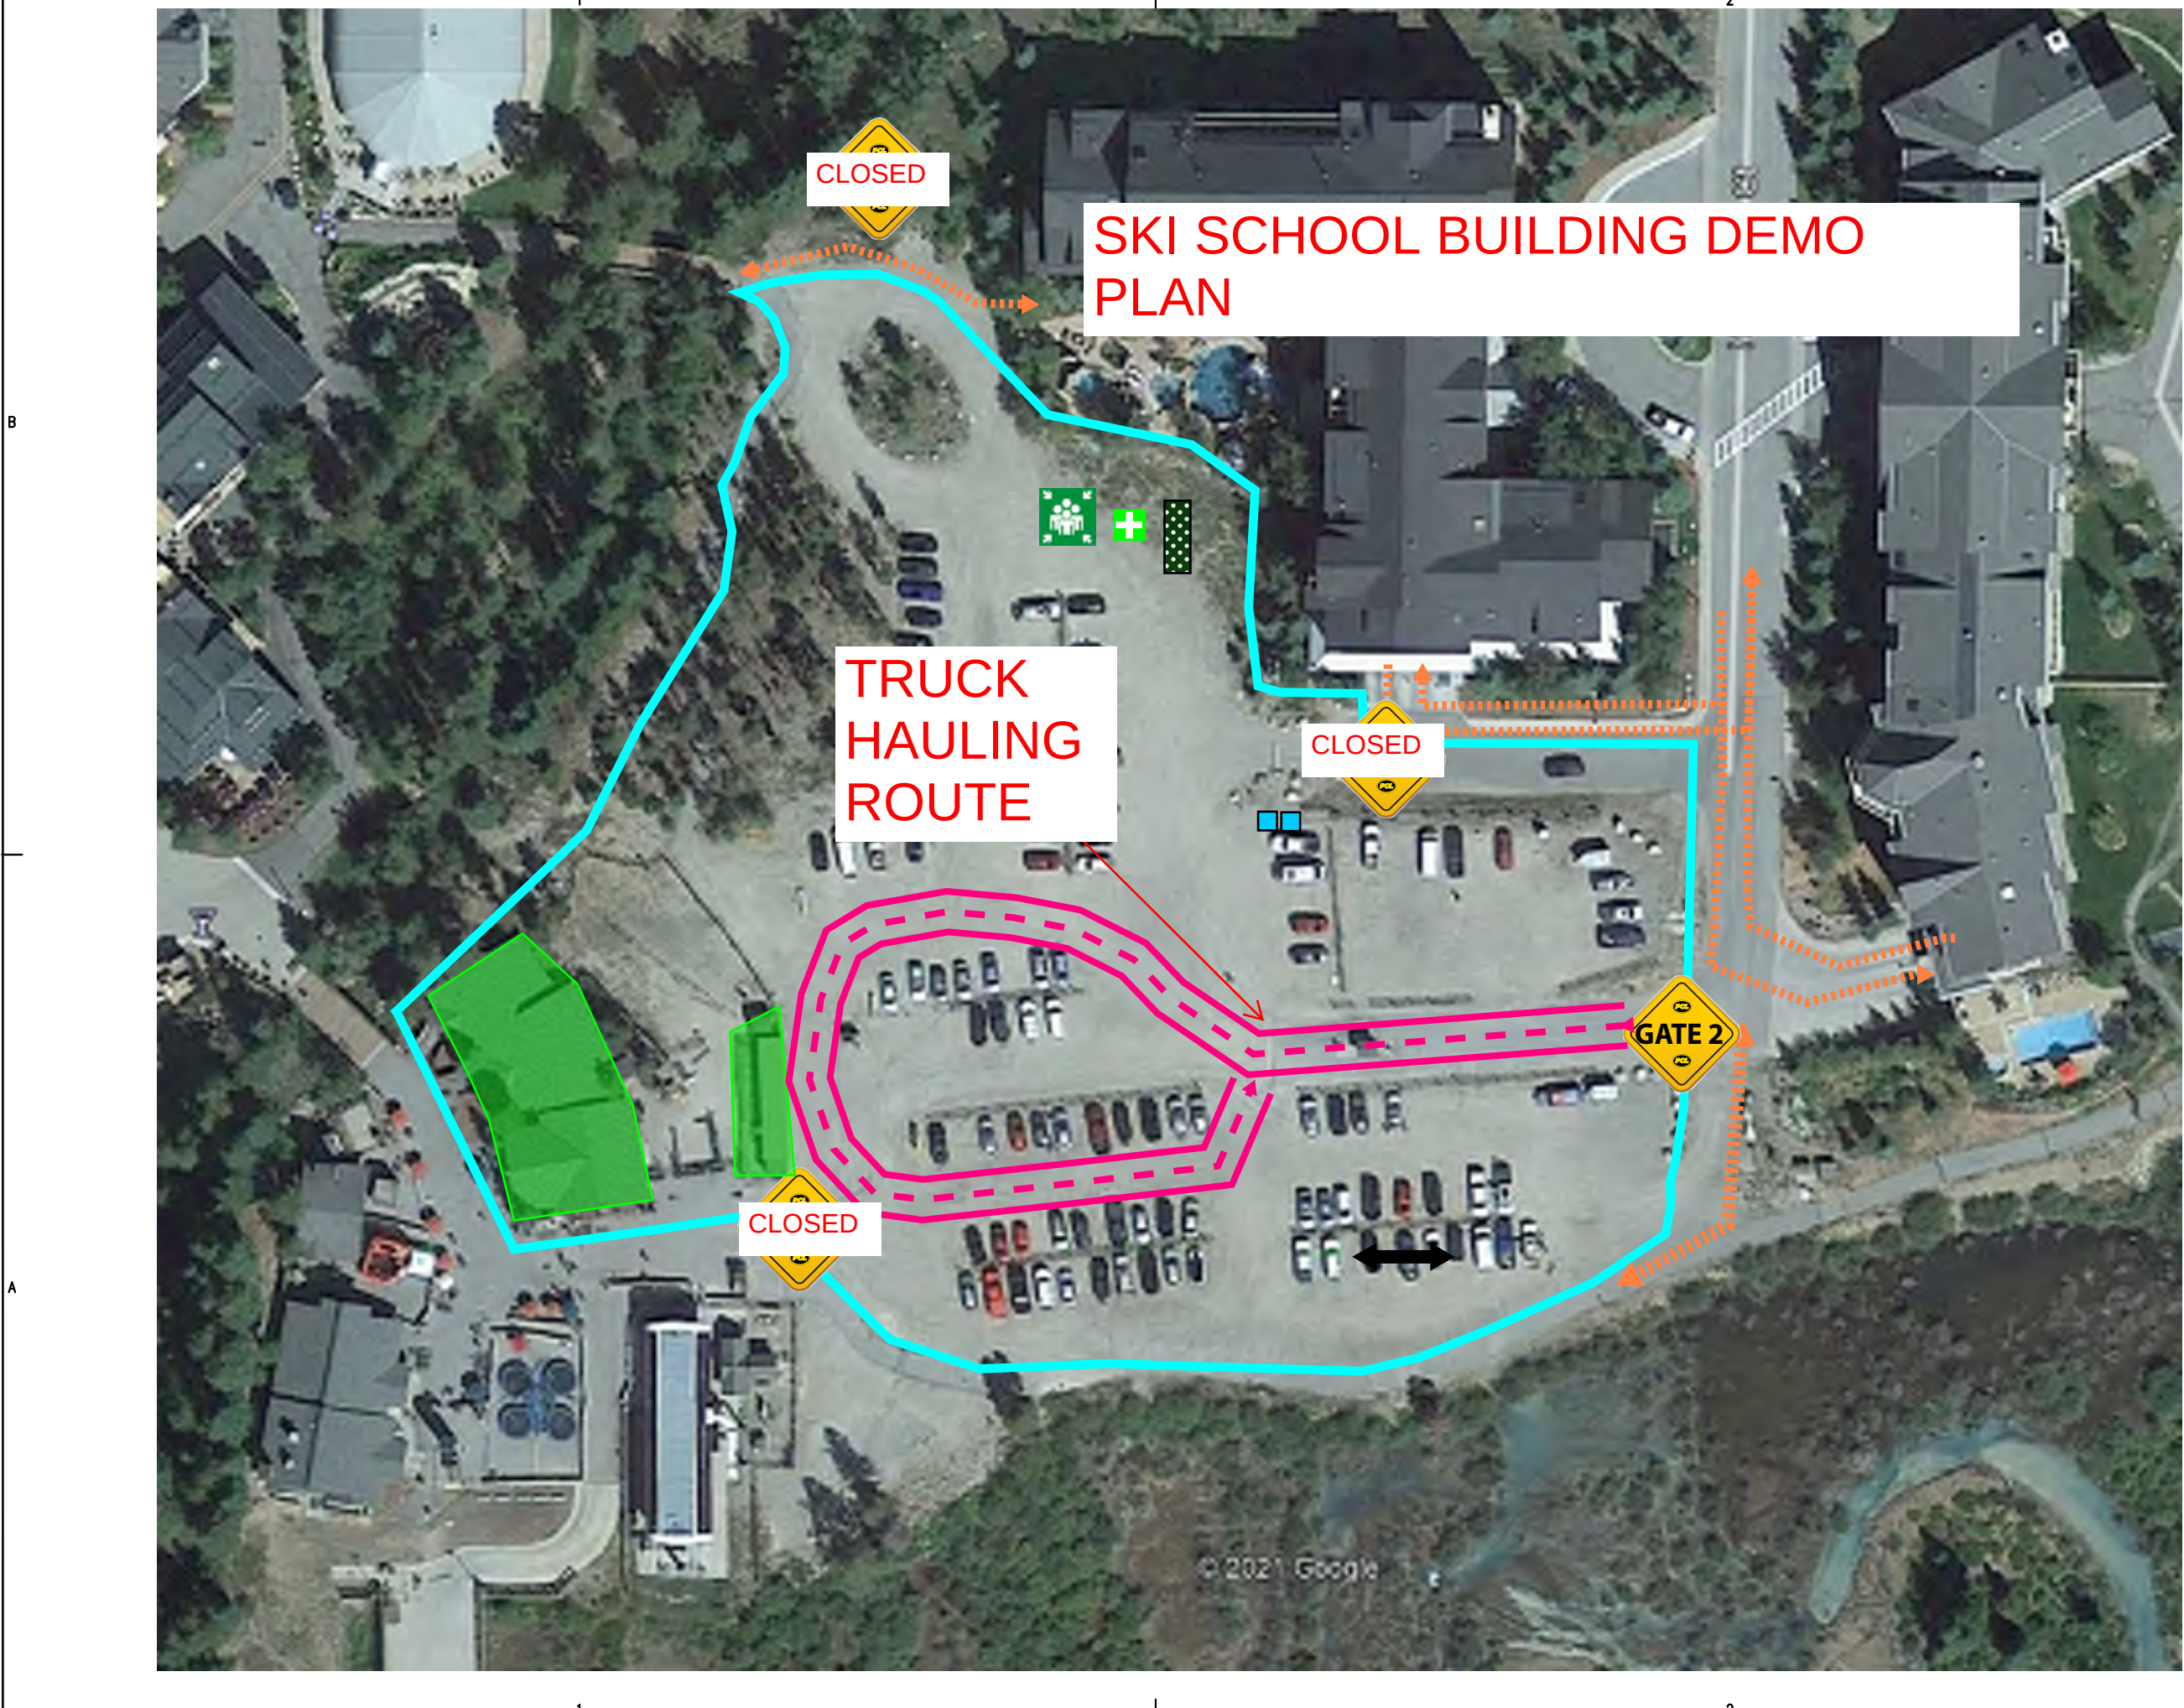

THIS DRAWING IS FOR THE SOLE USE OF ANY PCL OPERATING COMPANY, OR ANY PCL JOINT VENTURE COMPANY. IT IS NOT TO BE USED, ALTERED OR REPRODUCED WITHOUT THE WRITTEN PERMISSION OF THE PCL FAMILY OF COMPANIES.

KEY



- Guest & Traffic Access Routes
- Structures to be Demolished
- Truck Haul Route
- Entrance Gates 1 & 2
- Emergency Gates 3 & 4
- Emergency Mustering Area
- Spill Kit
- Toilets
- First Aid Kit
- Dumpster

SCALE:	NTS
DATE:	6/25/21
DESIGN BY:	SK
DRAWN BY:	SK
CHECKED BY:	

Kindred Resort at
Keystone - Demo Site Plan

6/19/2020 1:51:16 PM - O:\PROJECTS\BRECKENRIDGE\23526\200-23526-20001\CAD\SHSHEET\FILES\C103 EROSION CONTROL PLAN.DWG - PEOPLES, CHARLEY

MATCHLINE THIS SHEET

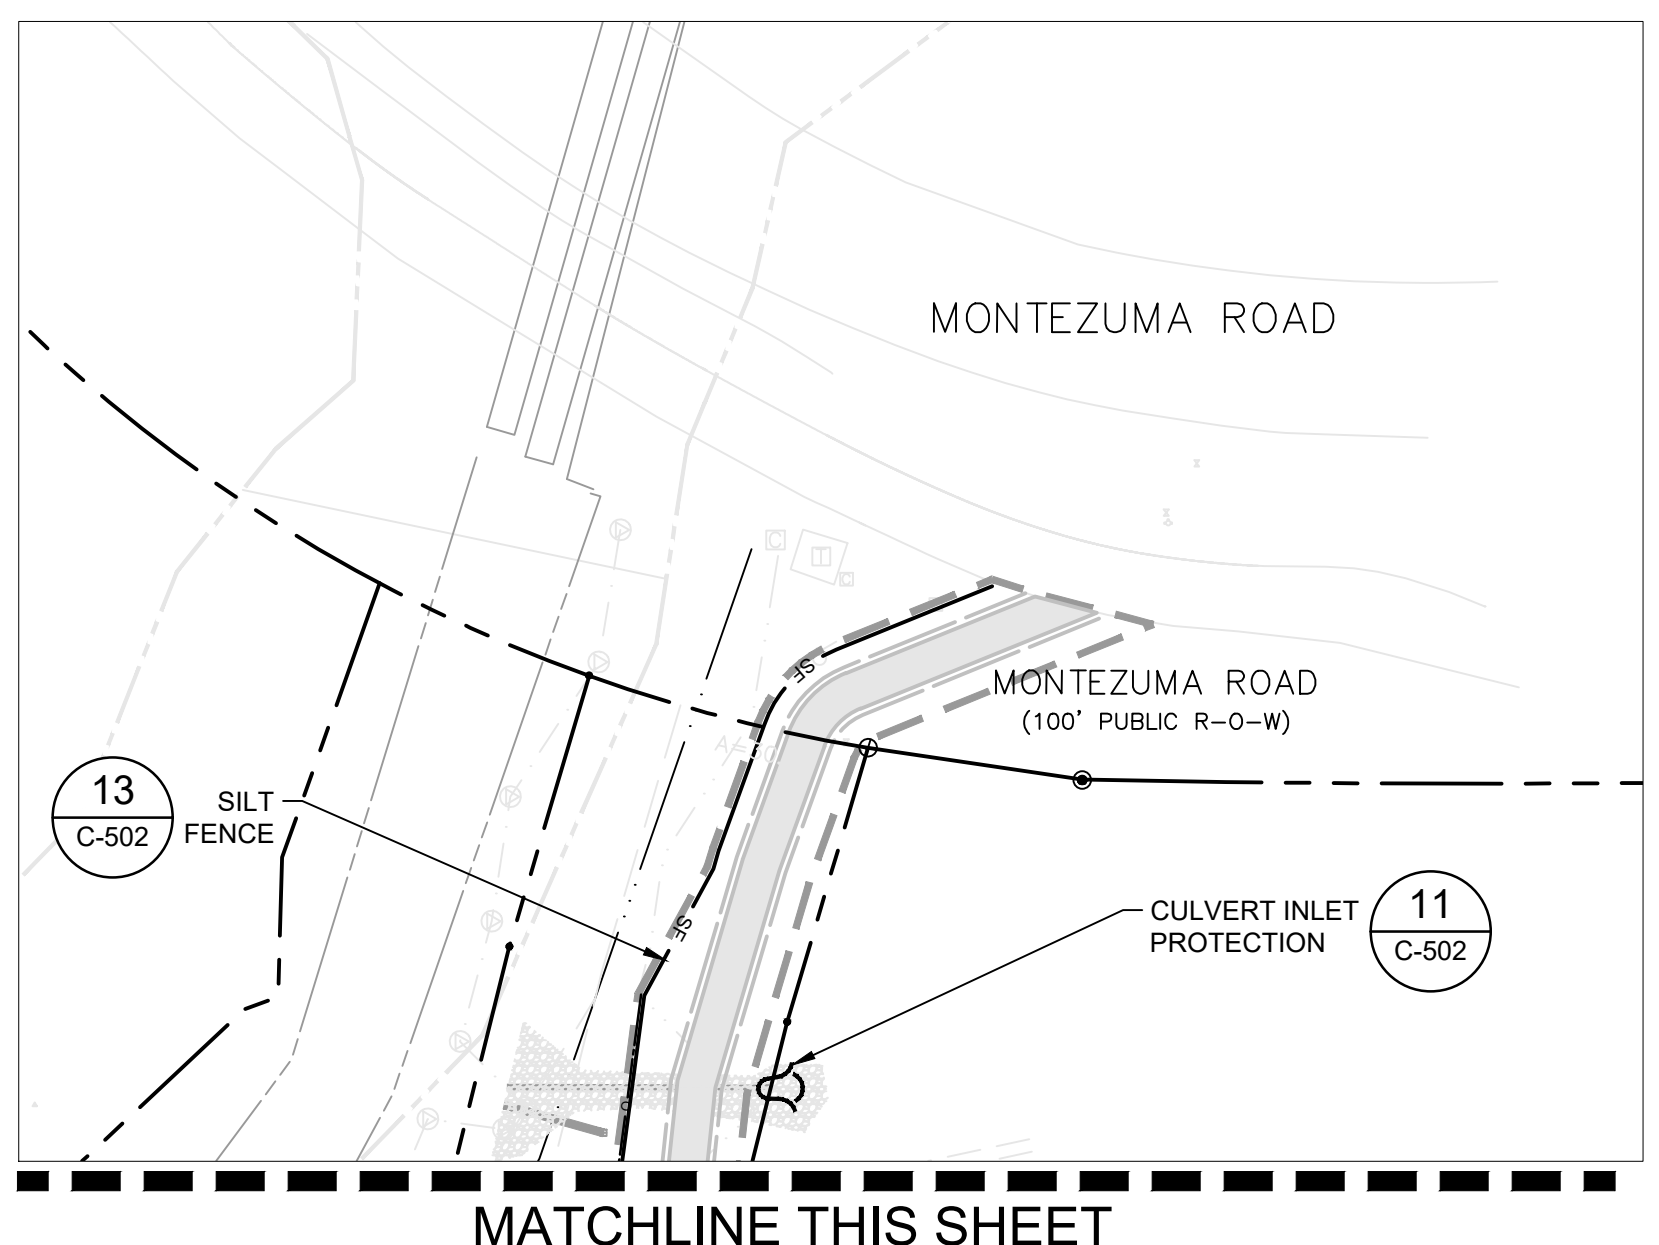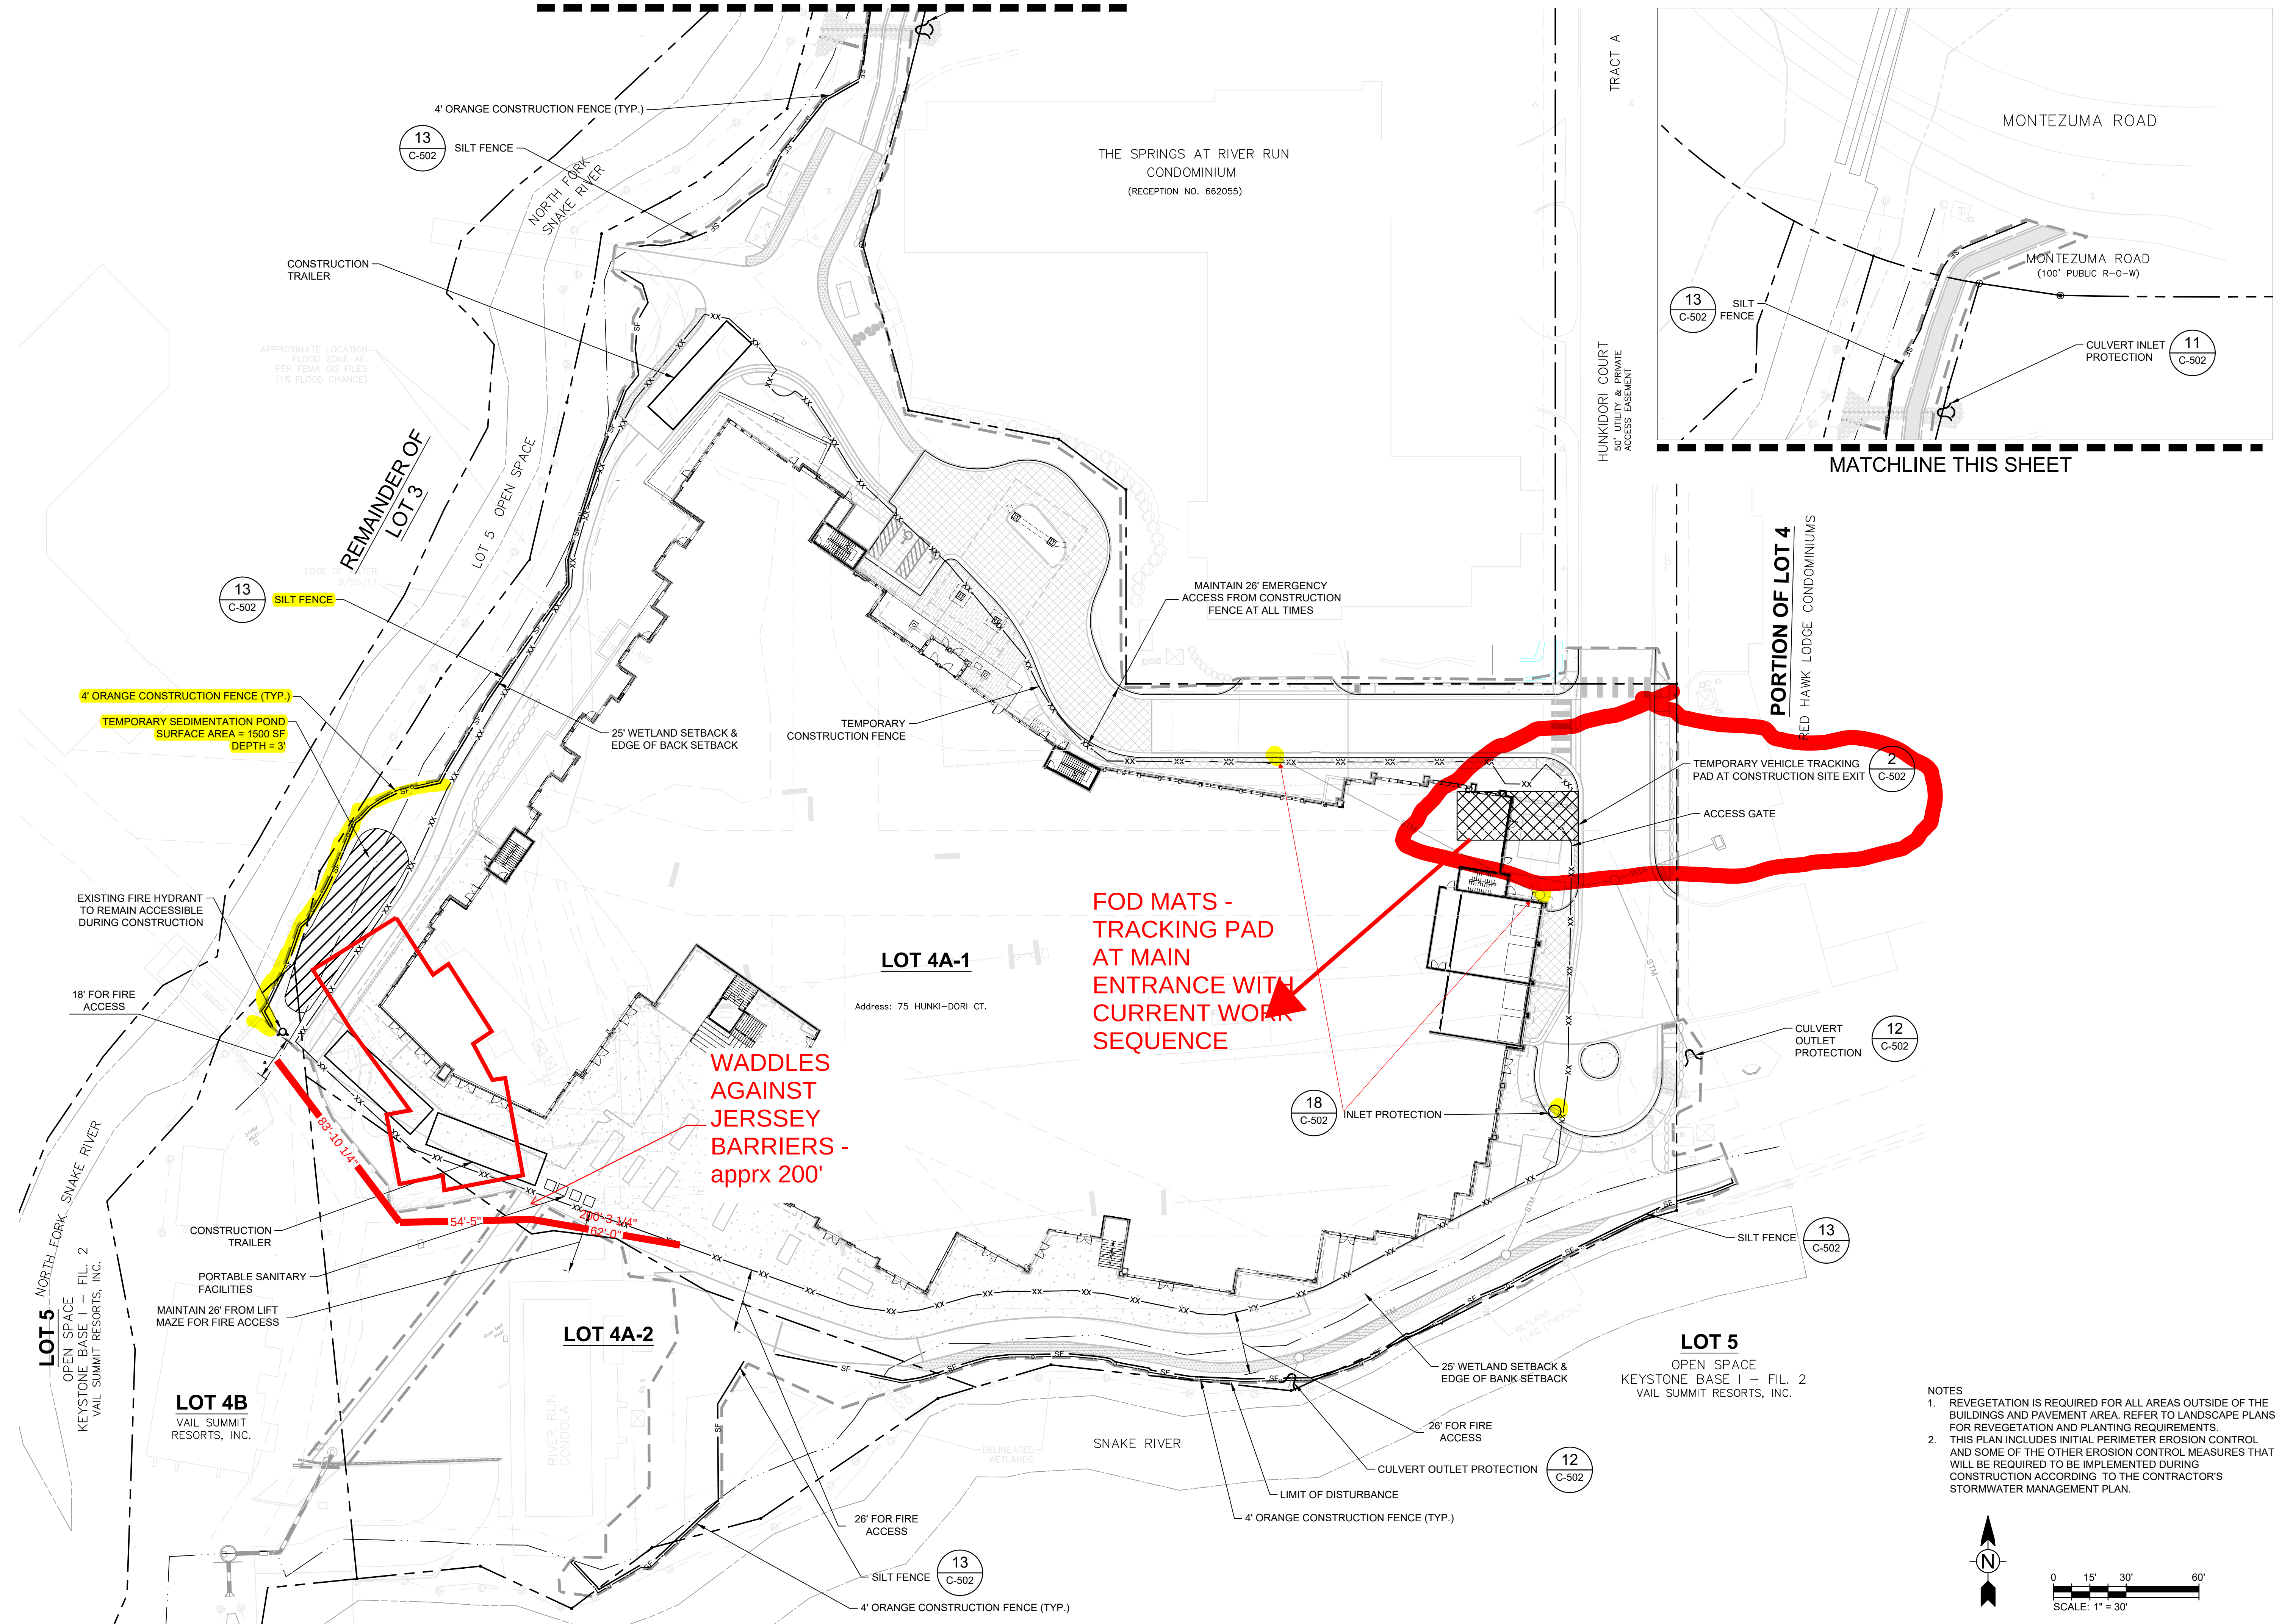

3003 Larimer Street
Denver, Colorado 80205
phone 303.861.5704
www.ozarch.com



130 SKI HILL ROAD SUITE 140
BRECKENRIDGE, COLORADO 80424
PHONE: (970)453-6394



ONE RIVER RUN
75 HUNKI DORI CT.
KEYSTONE, CO 80435

PROJ. NO. 23526-20001
DRAWN: KGS
CHECKED: CDD
APPROVED: CDD
DATE: 2020/06/25

© OZ ARCHITECTURE

ONE RIVER RUN
ISSUED FOR:
ISSUE FOR PERMIT/ ISSUE
FOR CONSTRUCTION
SHEET TITLE:
EROSION CONTROL &
CONSTRUCTION STAGING
PLAN
SCALE: 1" = 30'
SHEET NUMBER
C-103

- NOTES
1. REVEGETATION IS REQUIRED FOR ALL AREAS OUTSIDE OF THE BUILDINGS AND PAVEMENT AREA. REFER TO LANDSCAPE PLANS FOR REVEGETATION AND PLANTING REQUIREMENTS.
 2. THIS PLAN INCLUDES INITIAL PERIMETER EROSION CONTROL AND SOME OF THE OTHER EROSION CONTROL MEASURES THAT WILL BE REQUIRED TO BE IMPLEMENTED DURING CONSTRUCTION ACCORDING TO THE CONTRACTOR'S STORMWATER MANAGEMENT PLAN.

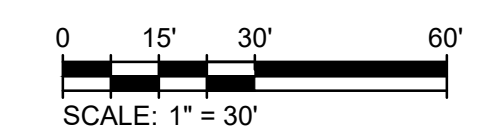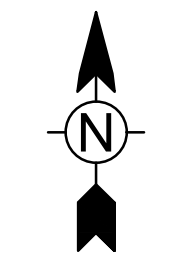

Oct 15, 2021 at 7:54:16 AM



Oct 15, 2021 at 7:54:38 AM



Oct 15, 2021 at 7:54:49 AM



Oct 15, 2021 at 7:55:19 AM



Oct 15, 2021 at 8:00:21 AM

