


3/25/2019 12:17:11 PM - O:\PROJECTS\IDEN\VER116014\133-116014-1700\1\CAD\SHSHEETFILES\EXHIBITS\TURN RADIUS EXHIBIT.DWG - PRINGLE, ROBBIE

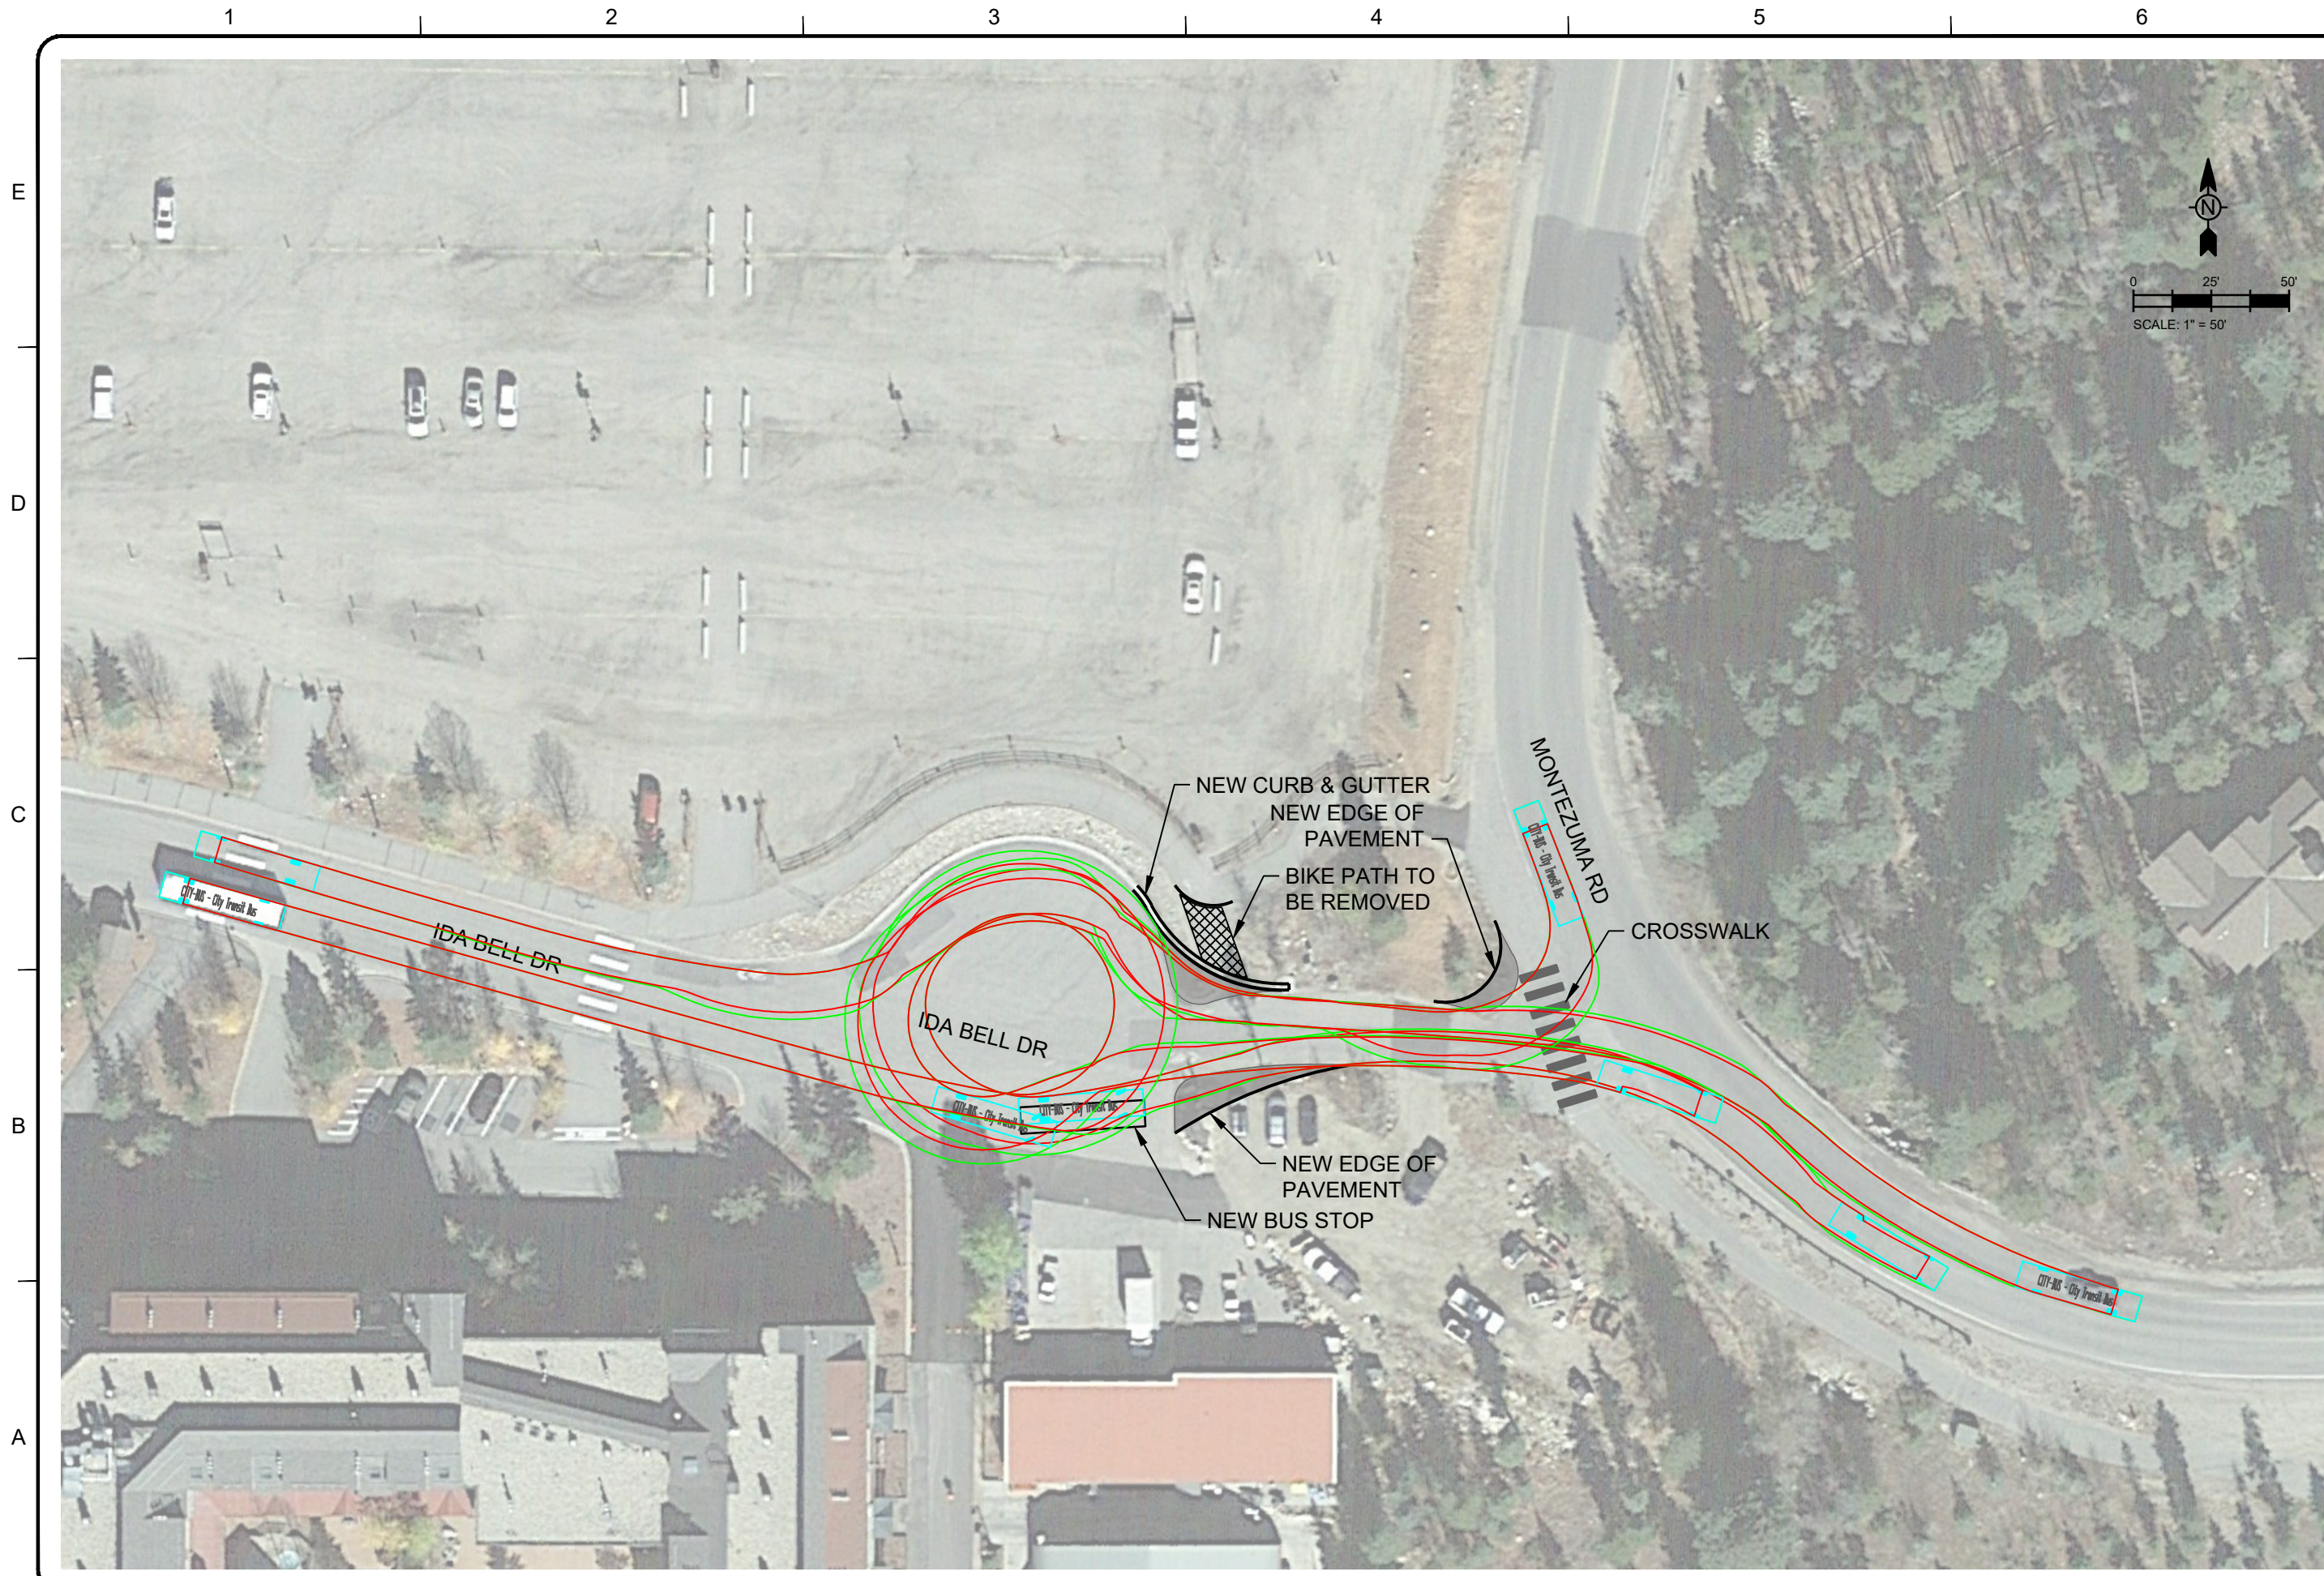

**TETRA TECH**  
 www.tetrattech.com  
 130 SKI HILL RD, SUITE 140  
 BRECKENRIDGE, COLORADO 80424  
 PHONE: 970.453.6394

| MARK | DATE     | DESCRIPTION       | BY |
|------|----------|-------------------|----|
|      | 03/25/19 | CONCEPTUAL LAYOUT |    |
|      |          |                   |    |
|      |          |                   |    |
ONE RIVER RUN  
 POWERLINE LOT  
 BUS DROP OFF PLAN

|       |              |
|-------|--------------|
| PROJ: | 180446-18001 |
| DESN: | CDD          |
| DRWN: | RWP          |
| CHKD: | CDD          |

**EX A.1**

Copyright: Tetra Tech

Bar Measures 1 inch, otherwise drawing not to scale