


3/25/2019 12:17:11 PM - O:\PROJECTS\IDEN\VER116014\133-116014-1700\1\CAD\SSHEETS\EXHIBITS\TURN RADIUS EXHIBIT.DWG - PRINGLE, ROBBIE

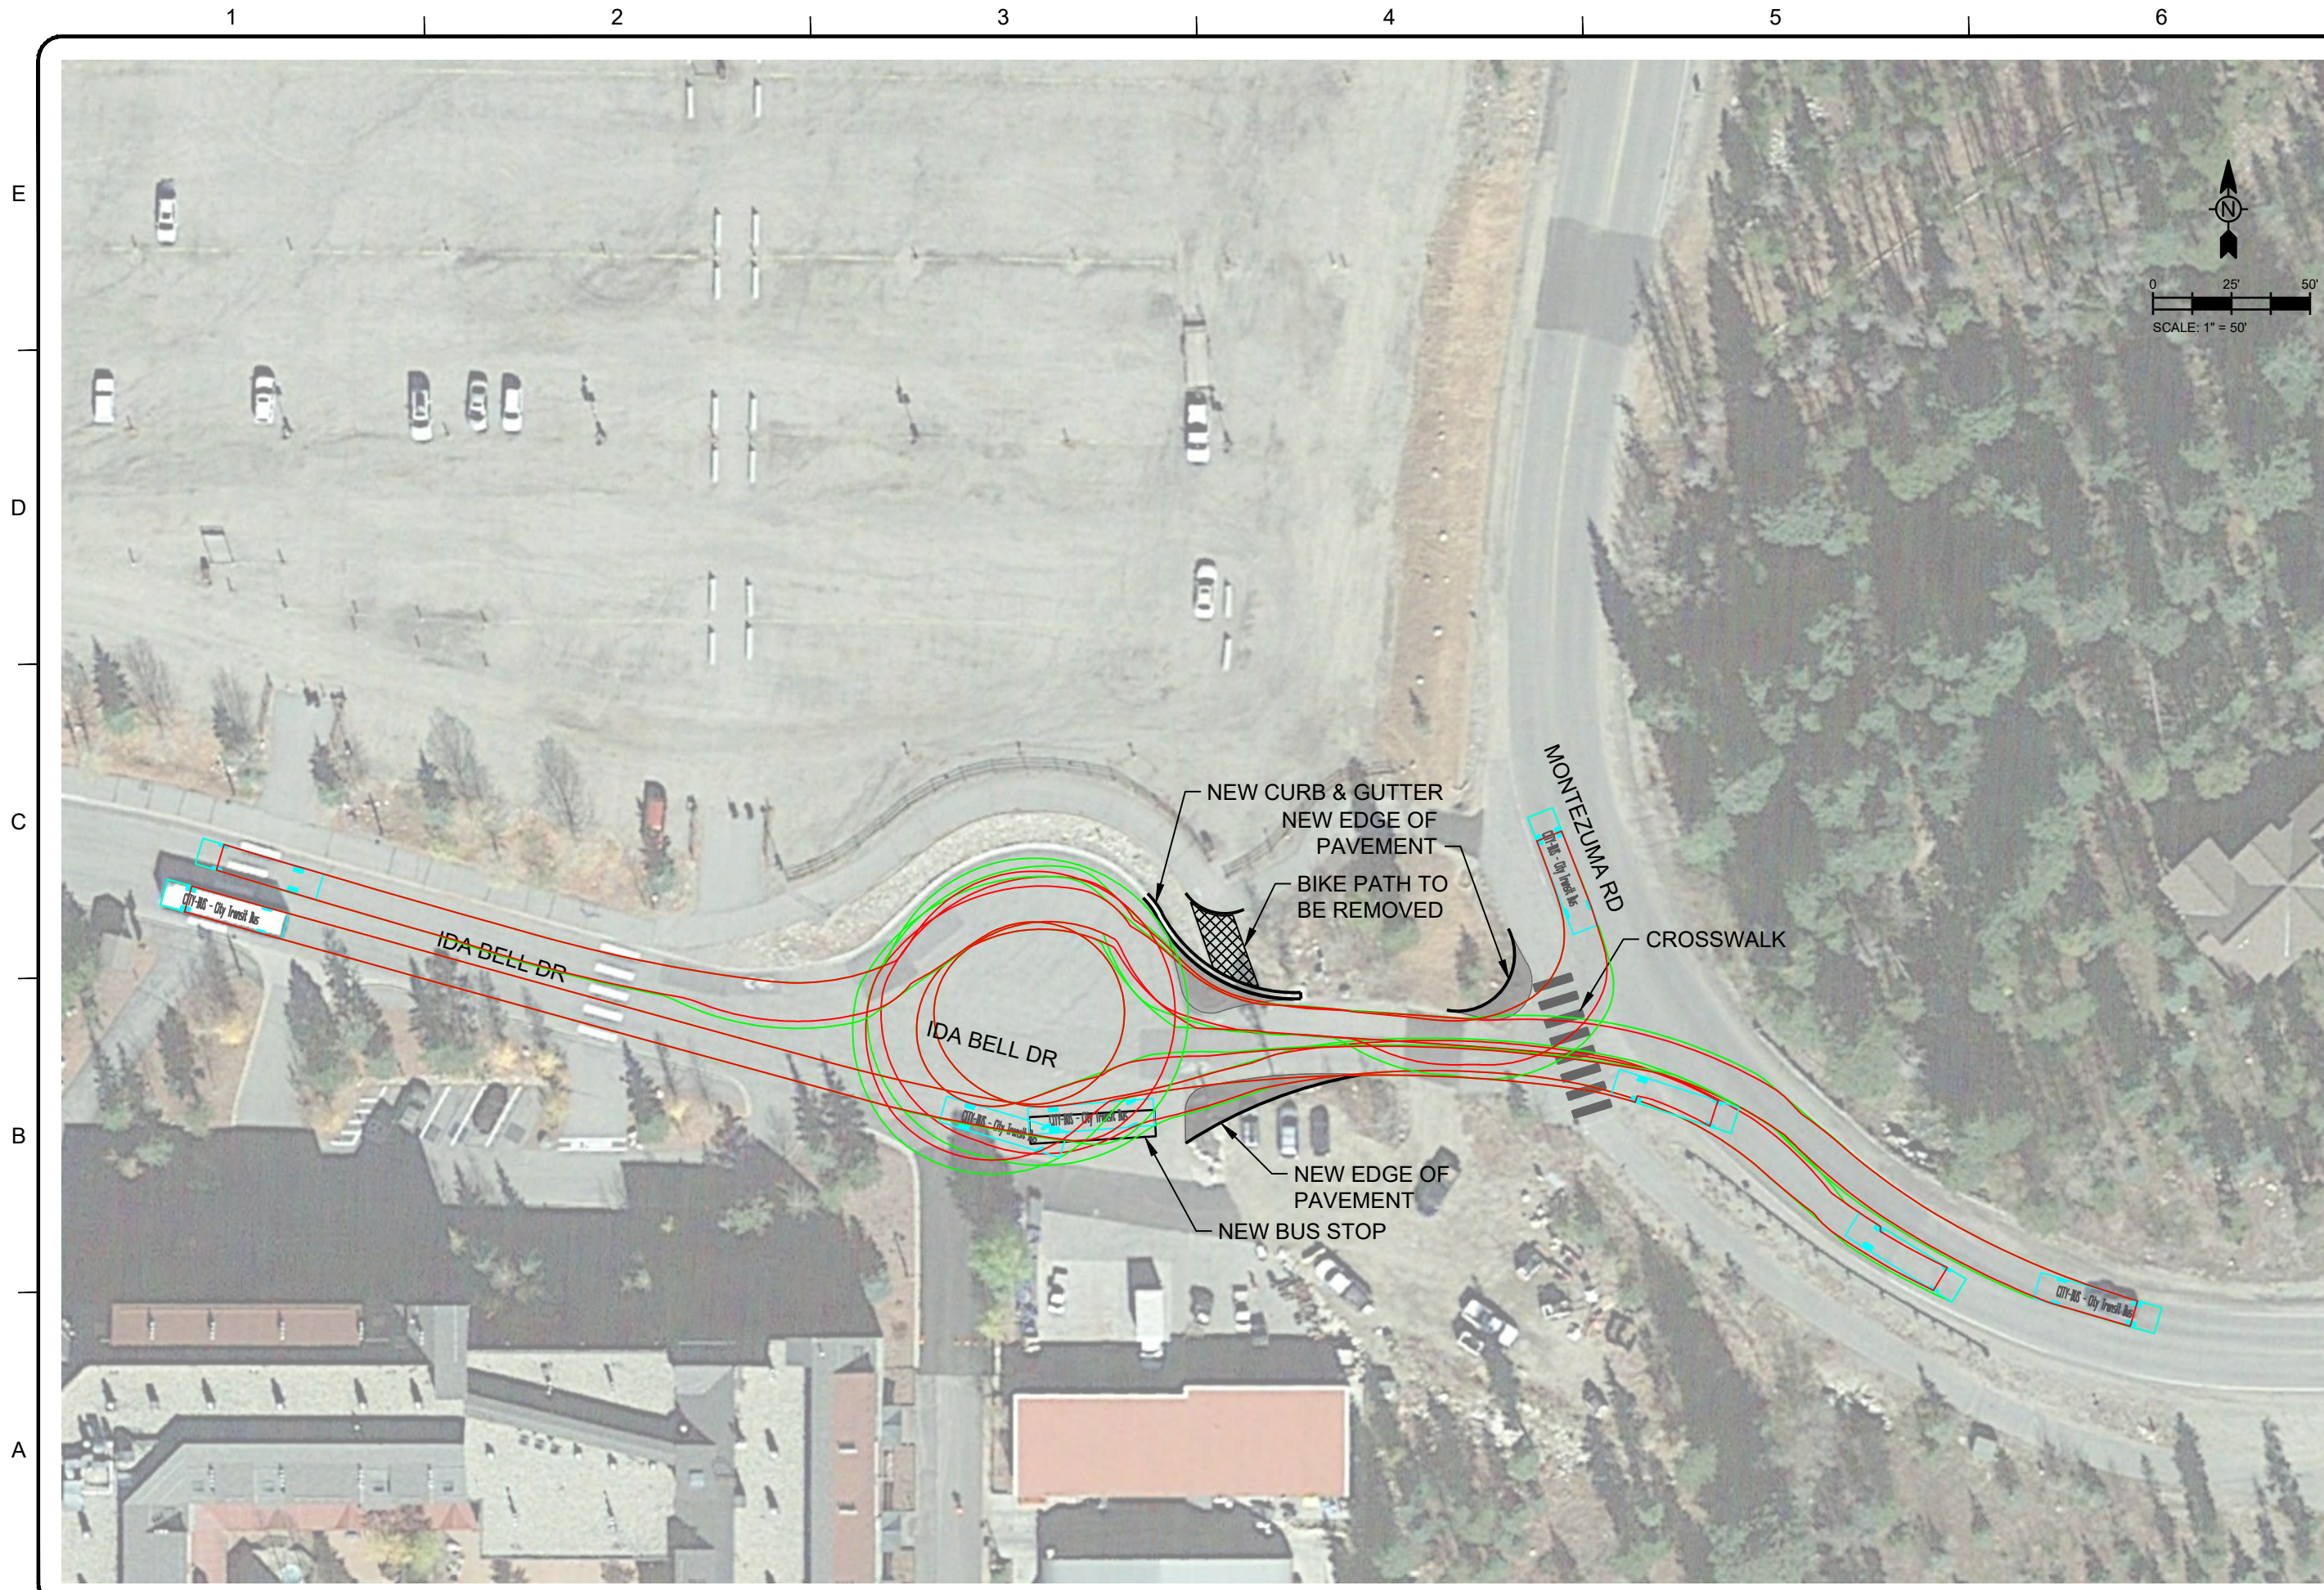

TETRA TECH
 www.tetrattech.com
 130 SKI HILL RD, SUITE 140
 BRECKENRIDGE, COLORADO 80424
 PHONE: 970.453.6394

MARK	DATE	DESCRIPTION	BY
	03/25/19	CONCEPTUAL LAYOUT	


ONE RIVER RUN
 POWERLINE LOT
 BUS DROP OFF PLAN

PROJ:	180446-18001
DESN:	CDD
DRWN:	RWP
CHKD:	CDD

EX A.1

Copyright: Tetra Tech

3/25/2019 12:17:11 PM - O:\PROJECTS\IDEN\VER116014\133-116014-1700\1\CAD\SHSHEETFILES\EXHIBITS\TURN RADIUS EXHIBIT.DWG - PRINGLE, ROBBIE

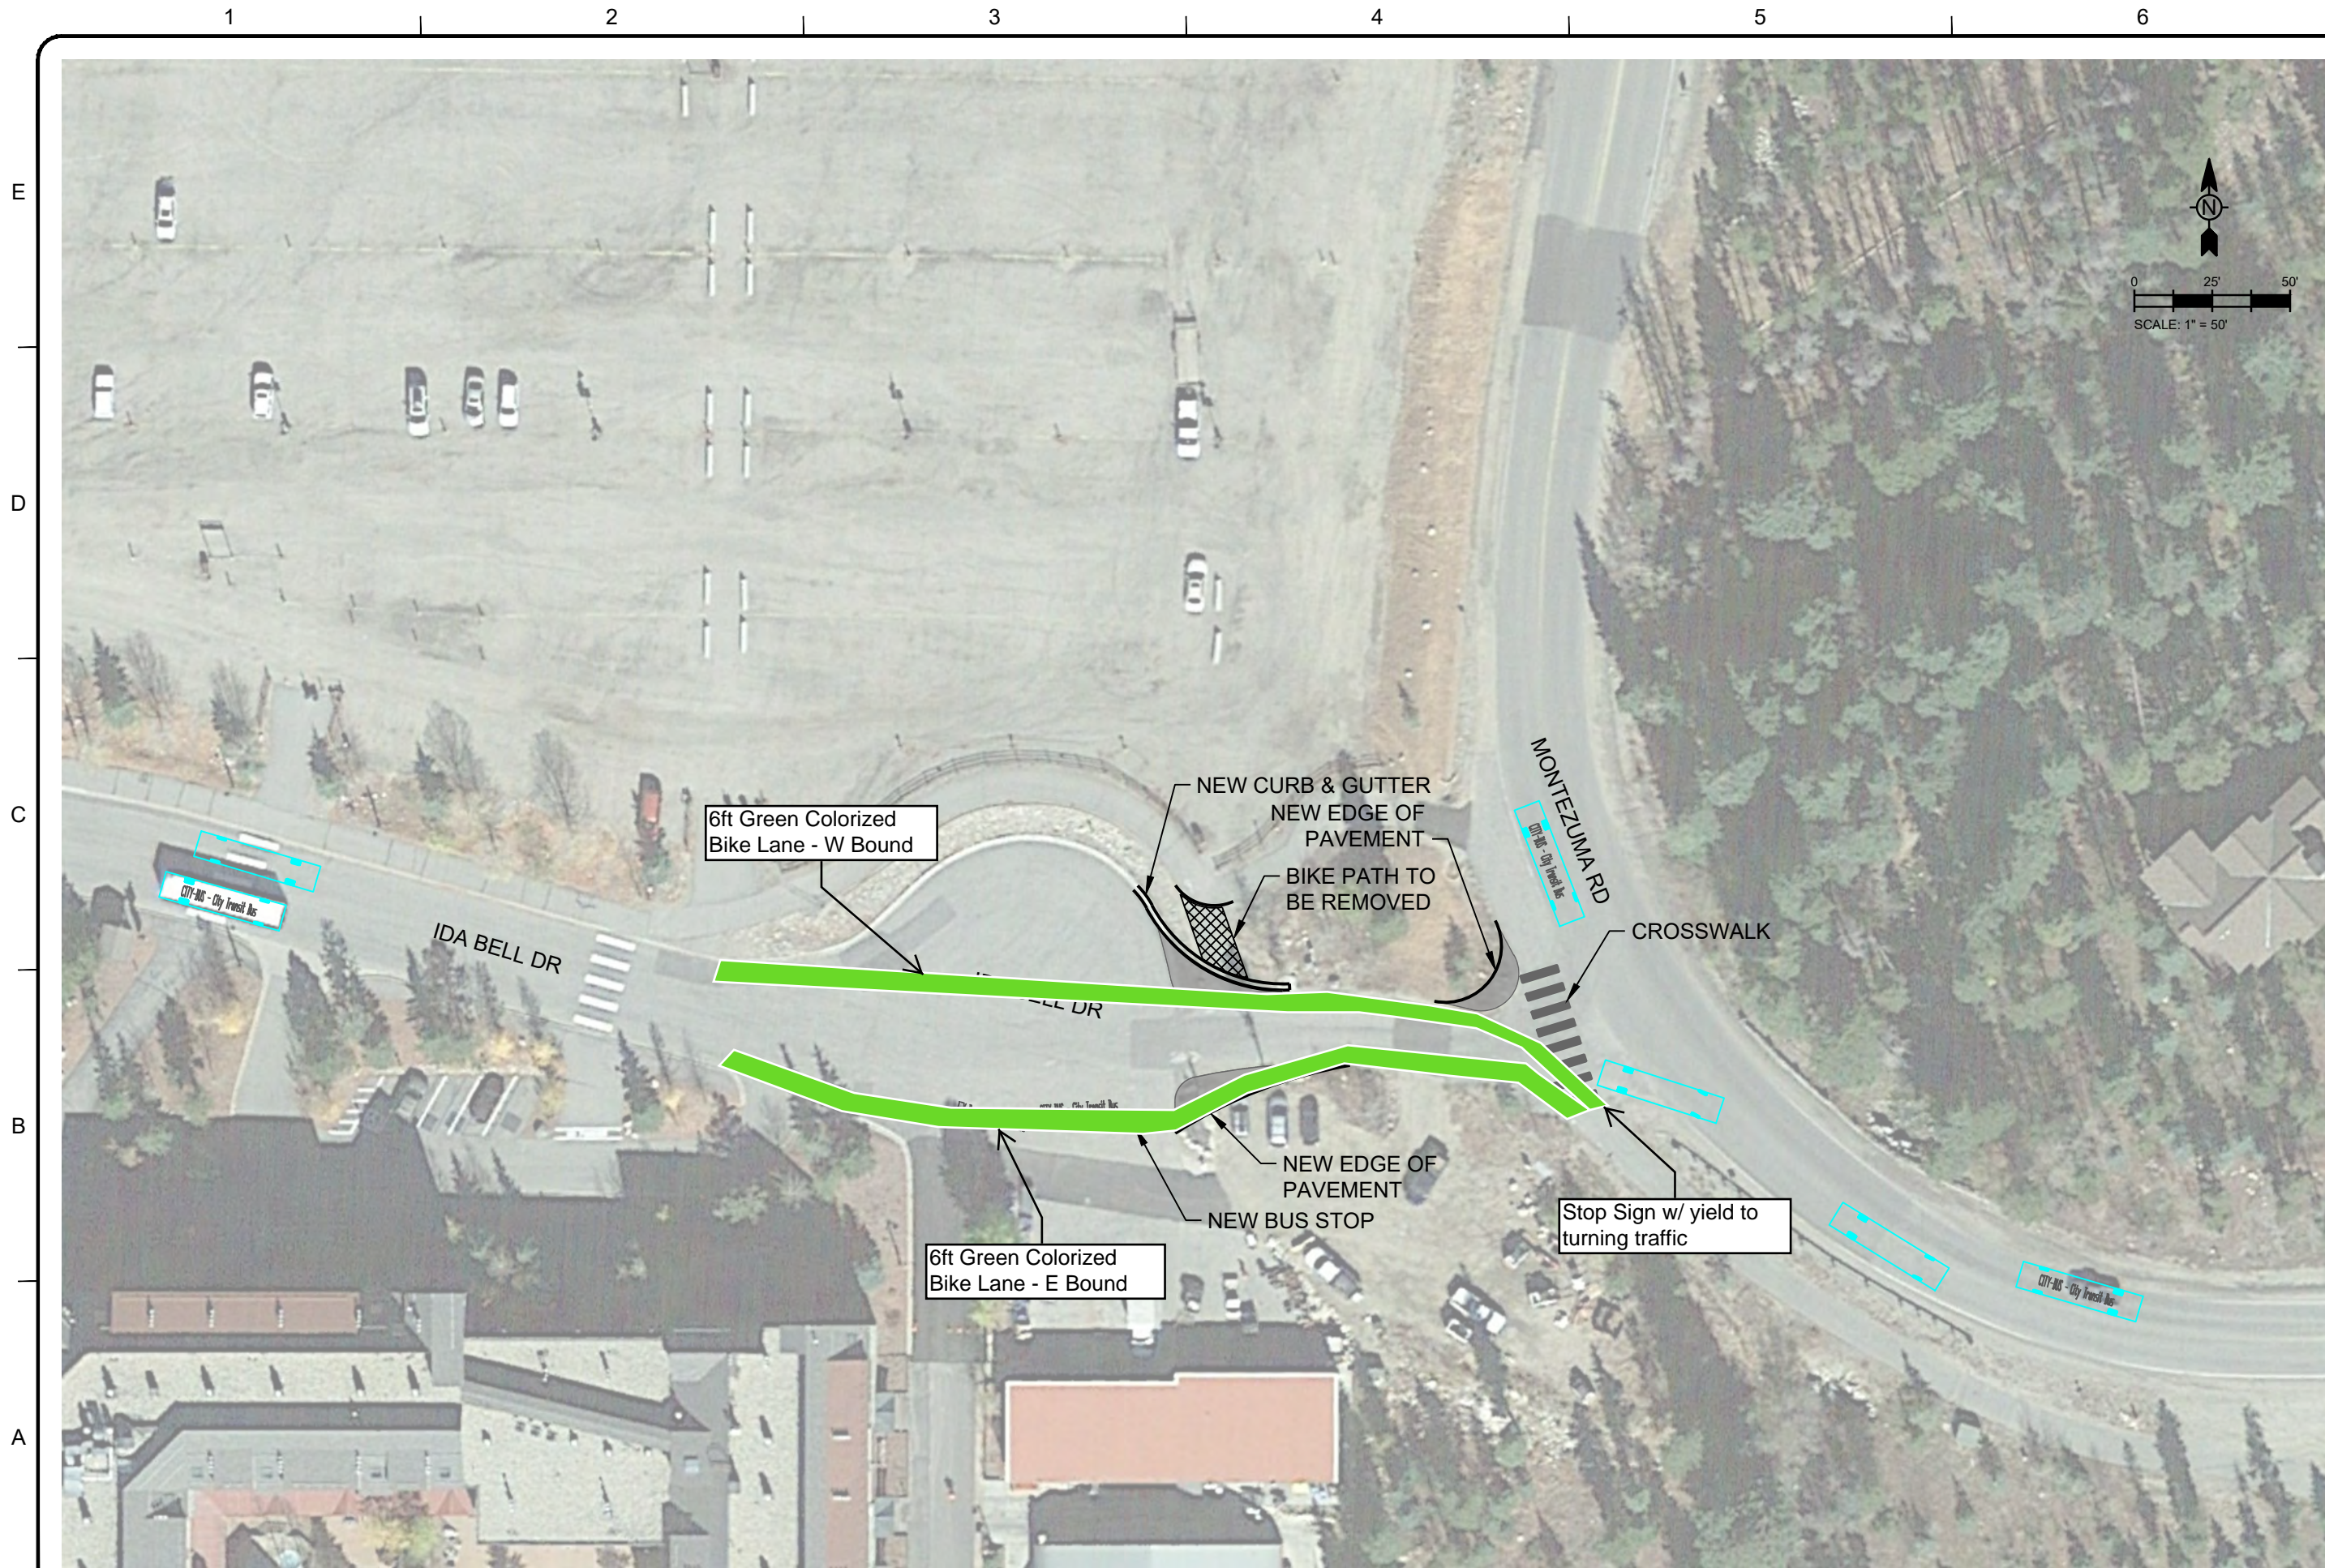

TETRA TECH
 www.tetratech.com
 130 SKI HILL RD, SUITE 140
 BRECKENRIDGE, COLORADO 80424
 PHONE: 970.453.6394

MARK	DATE	DESCRIPTION	BY
	03/25/19	CONCEPTUAL LAYOUT	

ONE RIVER RUN
 POWERLINE LOT
 BUS DROP OFF PLAN

PROJ:	180446-18001
DESN:	CDD
DRWN:	RWP
CHKD:	CDD

EX A.1

Copyright: Tetra Tech

3/25/2019 12:23:26 PM - O:\PROJECTS\IDEN\VER116014\133-116014-1700\1\CAD\SSHEETS\EXHIBITS\TURN RADIUS EXHIBIT.DWG - PRINGLE, ROBBIE



TETRA TECH
 www.tetrattech.com
 130 SKI HILL RD, SUITE 140
 BRECKENRIDGE, COLORADO 80424
 PHONE: 970.453.6394

MARK	DATE	DESCRIPTION	BY
	03/25/19	CONCEPTUAL LAYOUT	

ONE RIVER RUN
 POWERLINE LOT
 MONTEZUMA ROAD
 LEFT TURN LANE PLAN

PROJ:	180446-18001
DESN:	CDD
DRWN:	RWP
CHKD:	CDD

EX A.2

Copyright Tetra Tech